
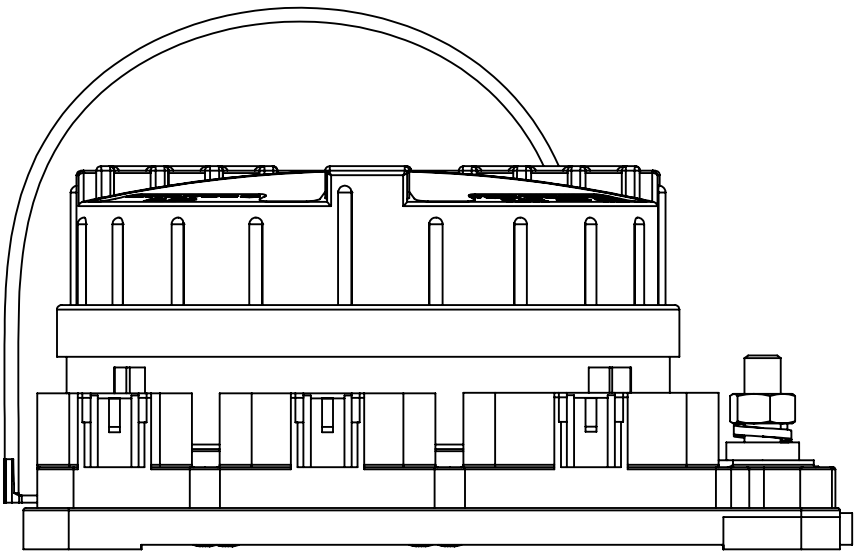
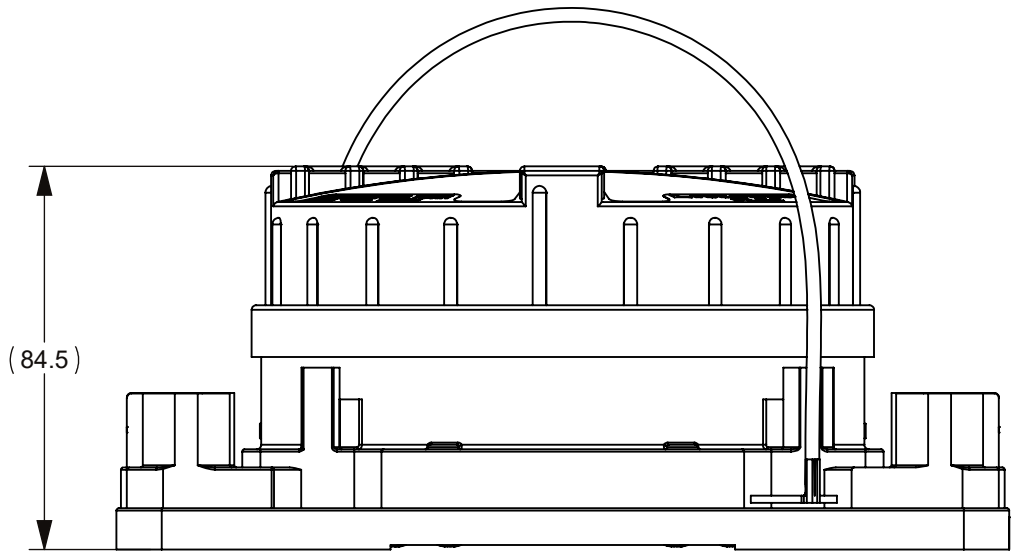
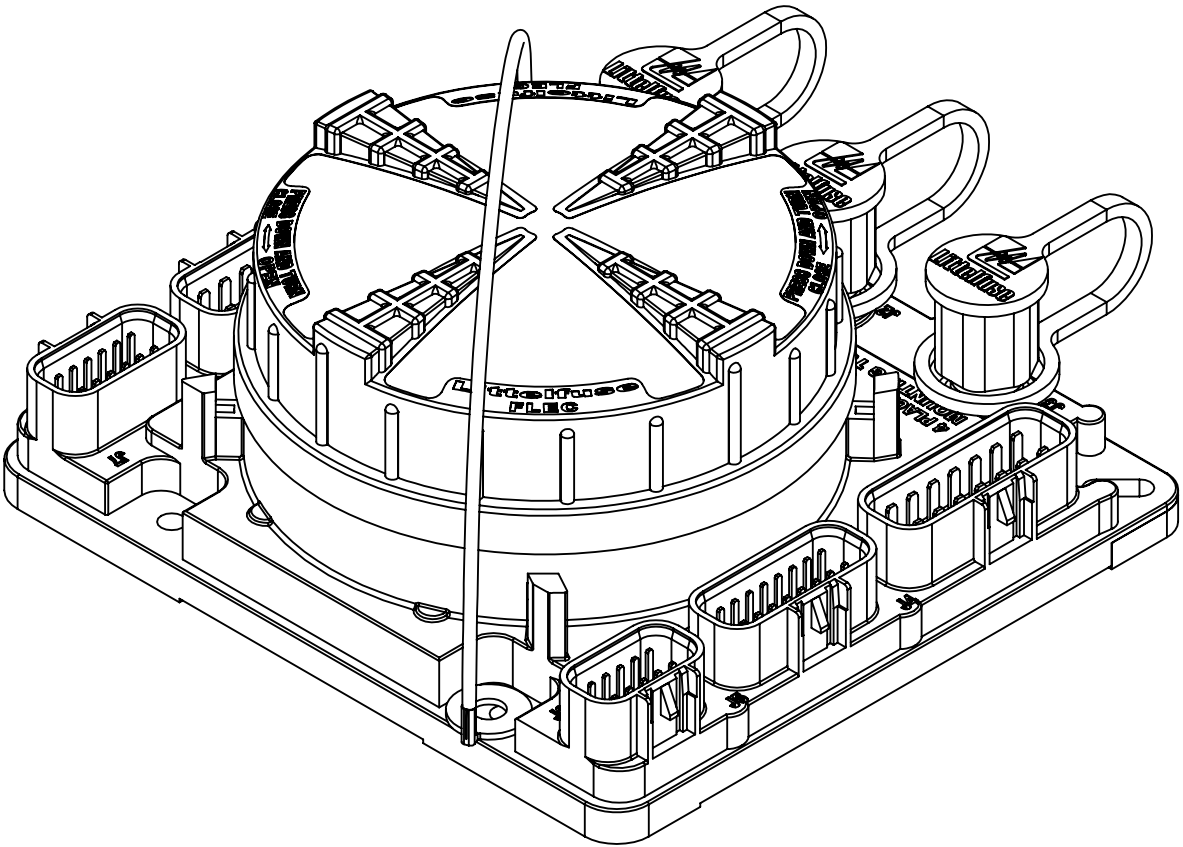



REVISIONS				
ZONE	REV.	DESCRIPTION	DATE	APPROVED
	A	PCO #5300320. INITIAL RELEASE. DSILVA.	07/18/2023	E.FLORES

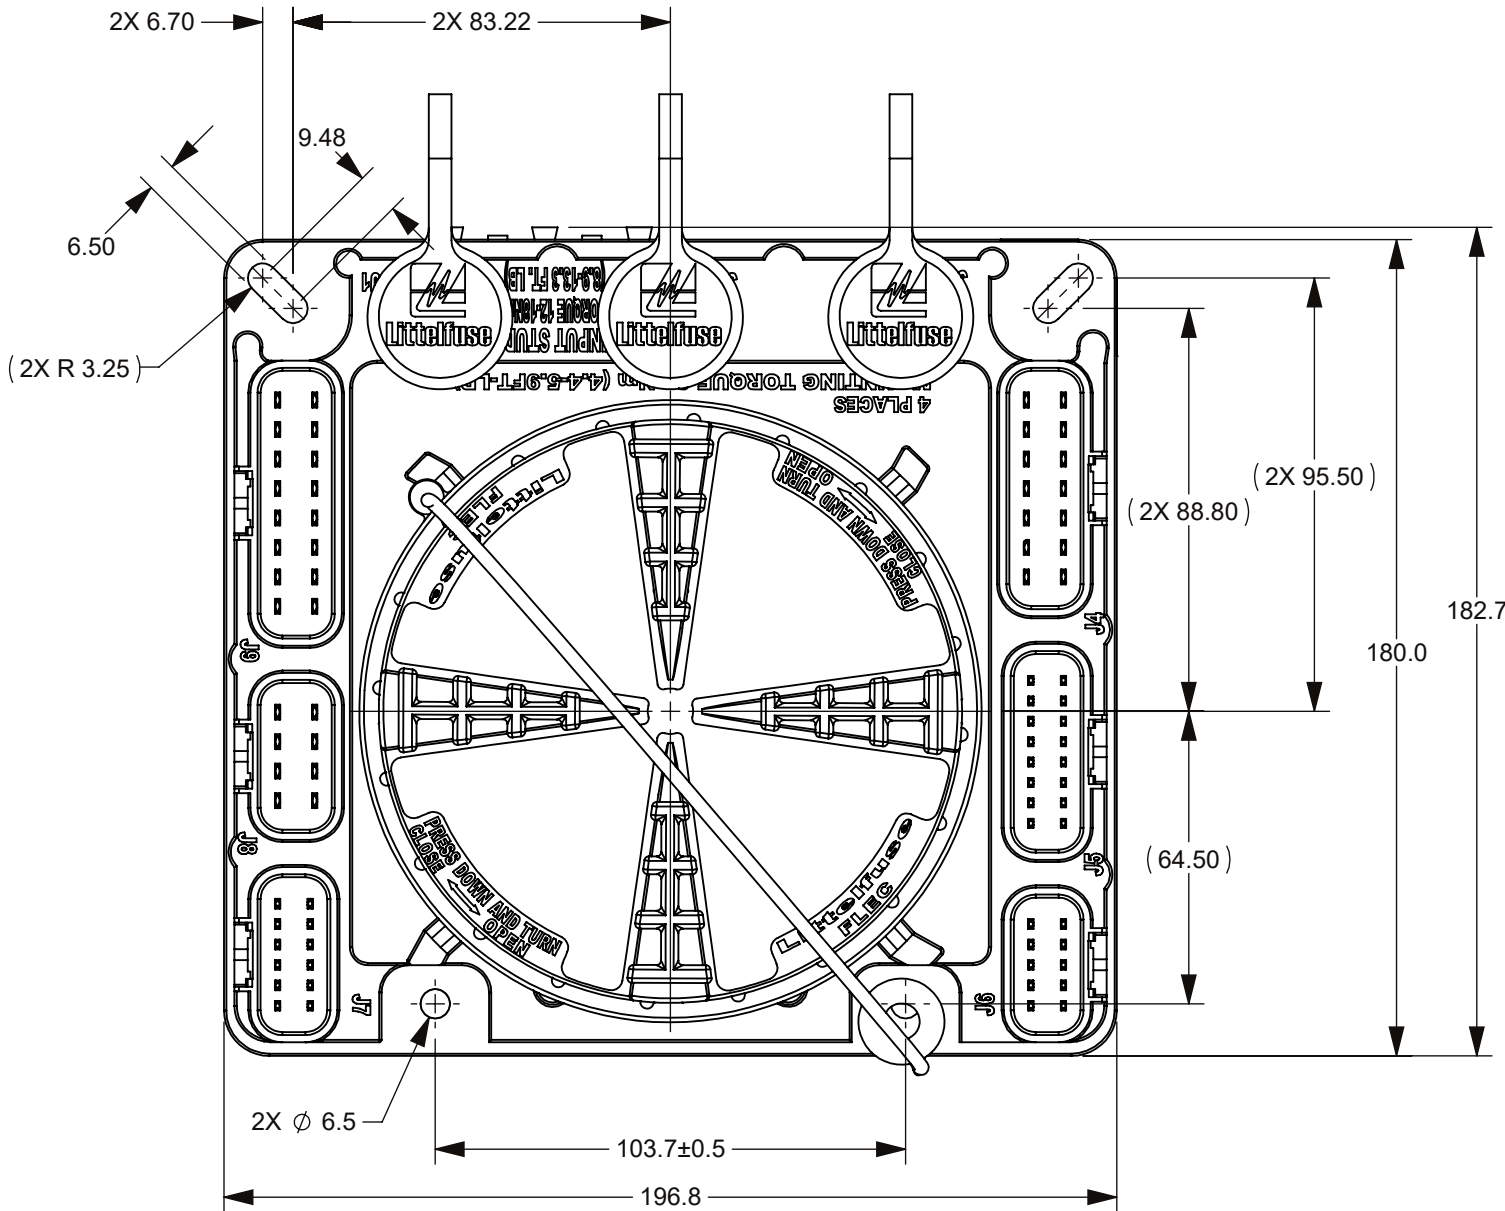


NOTES:

1.- MATERIAL:

- 1.1.- HOUSING: UL 94V-0 30% GFPA6
- 1.2.- COVER: UL 94V-0 30% GF-PET
- 1.3.- COVER GASKET: SILICON RUBBER
- 2.- OPERATING TEMPERATURE RANGE: -40 C TO +85 C
- 3.- FLEC MATES WITH DELPHI GT SERIES 150 AND 280 CONNECTORS
- 4.- TORQUE M8 NUTS TO 12-18 NM (8.9-13.3 FT.LB)
- 5.- OPTIONAL TETHER TO BE INSTALLED IN COVER AND ATTACHED TO MOUTING HOLE BOLT

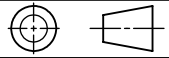ITEM NO.	PART NUMBER	DESCRIPTION	QTY.	U/M
DIMENSIONS ARE SHOWN IN MILLIMETERS. DIMENSIONS AND TOLERANCES ARE DEFINED ACCORDING TO ANSI/ASME Y14.5-1994.				
PER CHNPD20-008 PROCEDURE	●	FIT/ FUNCTION CRITICAL CHARACTERISTICS		
	<S>	SAFETY/ COMPLIANCE CRITICAL CHARACTERISTICS SYMBOL		
	CPK	DENOTES CPK DIMENSIONS MINIMUM CPK VALUE		
	(ST)	DENOTES A CHARACTERISTIC THAT PROVIDES AN INDICATION OF PROCESS PERFORMANCE.PROCEDURE FOR MEASUREMENTAND TRACKINGTO BE DEFINED IN LITTELFUSE INSPECTION INSTRUCTIONS		
	CP	DENOTES CP DIMENSIONS. -MINIMUM CP VALUE MUST BE WITHIN THE DIMENSIONAL LIMITATIONS SHOWN ON DRAWING AND INITIALLY LOCATED TO ALLOW FOR MAXIMUM TOOL LIFE		
DRAWN		NAME	DATE	Littelfuse Expertise Applied Answers Delivered TITLE FLEC MARKET BLANK FORM NO.: CVP-PE40-0005 REV B THIRD ANGLE PROJECTION  SIZE C DWG. NO. OUTLINE SCALE 1:2 REV. A SHEET 1 OF 3
CHECKED				

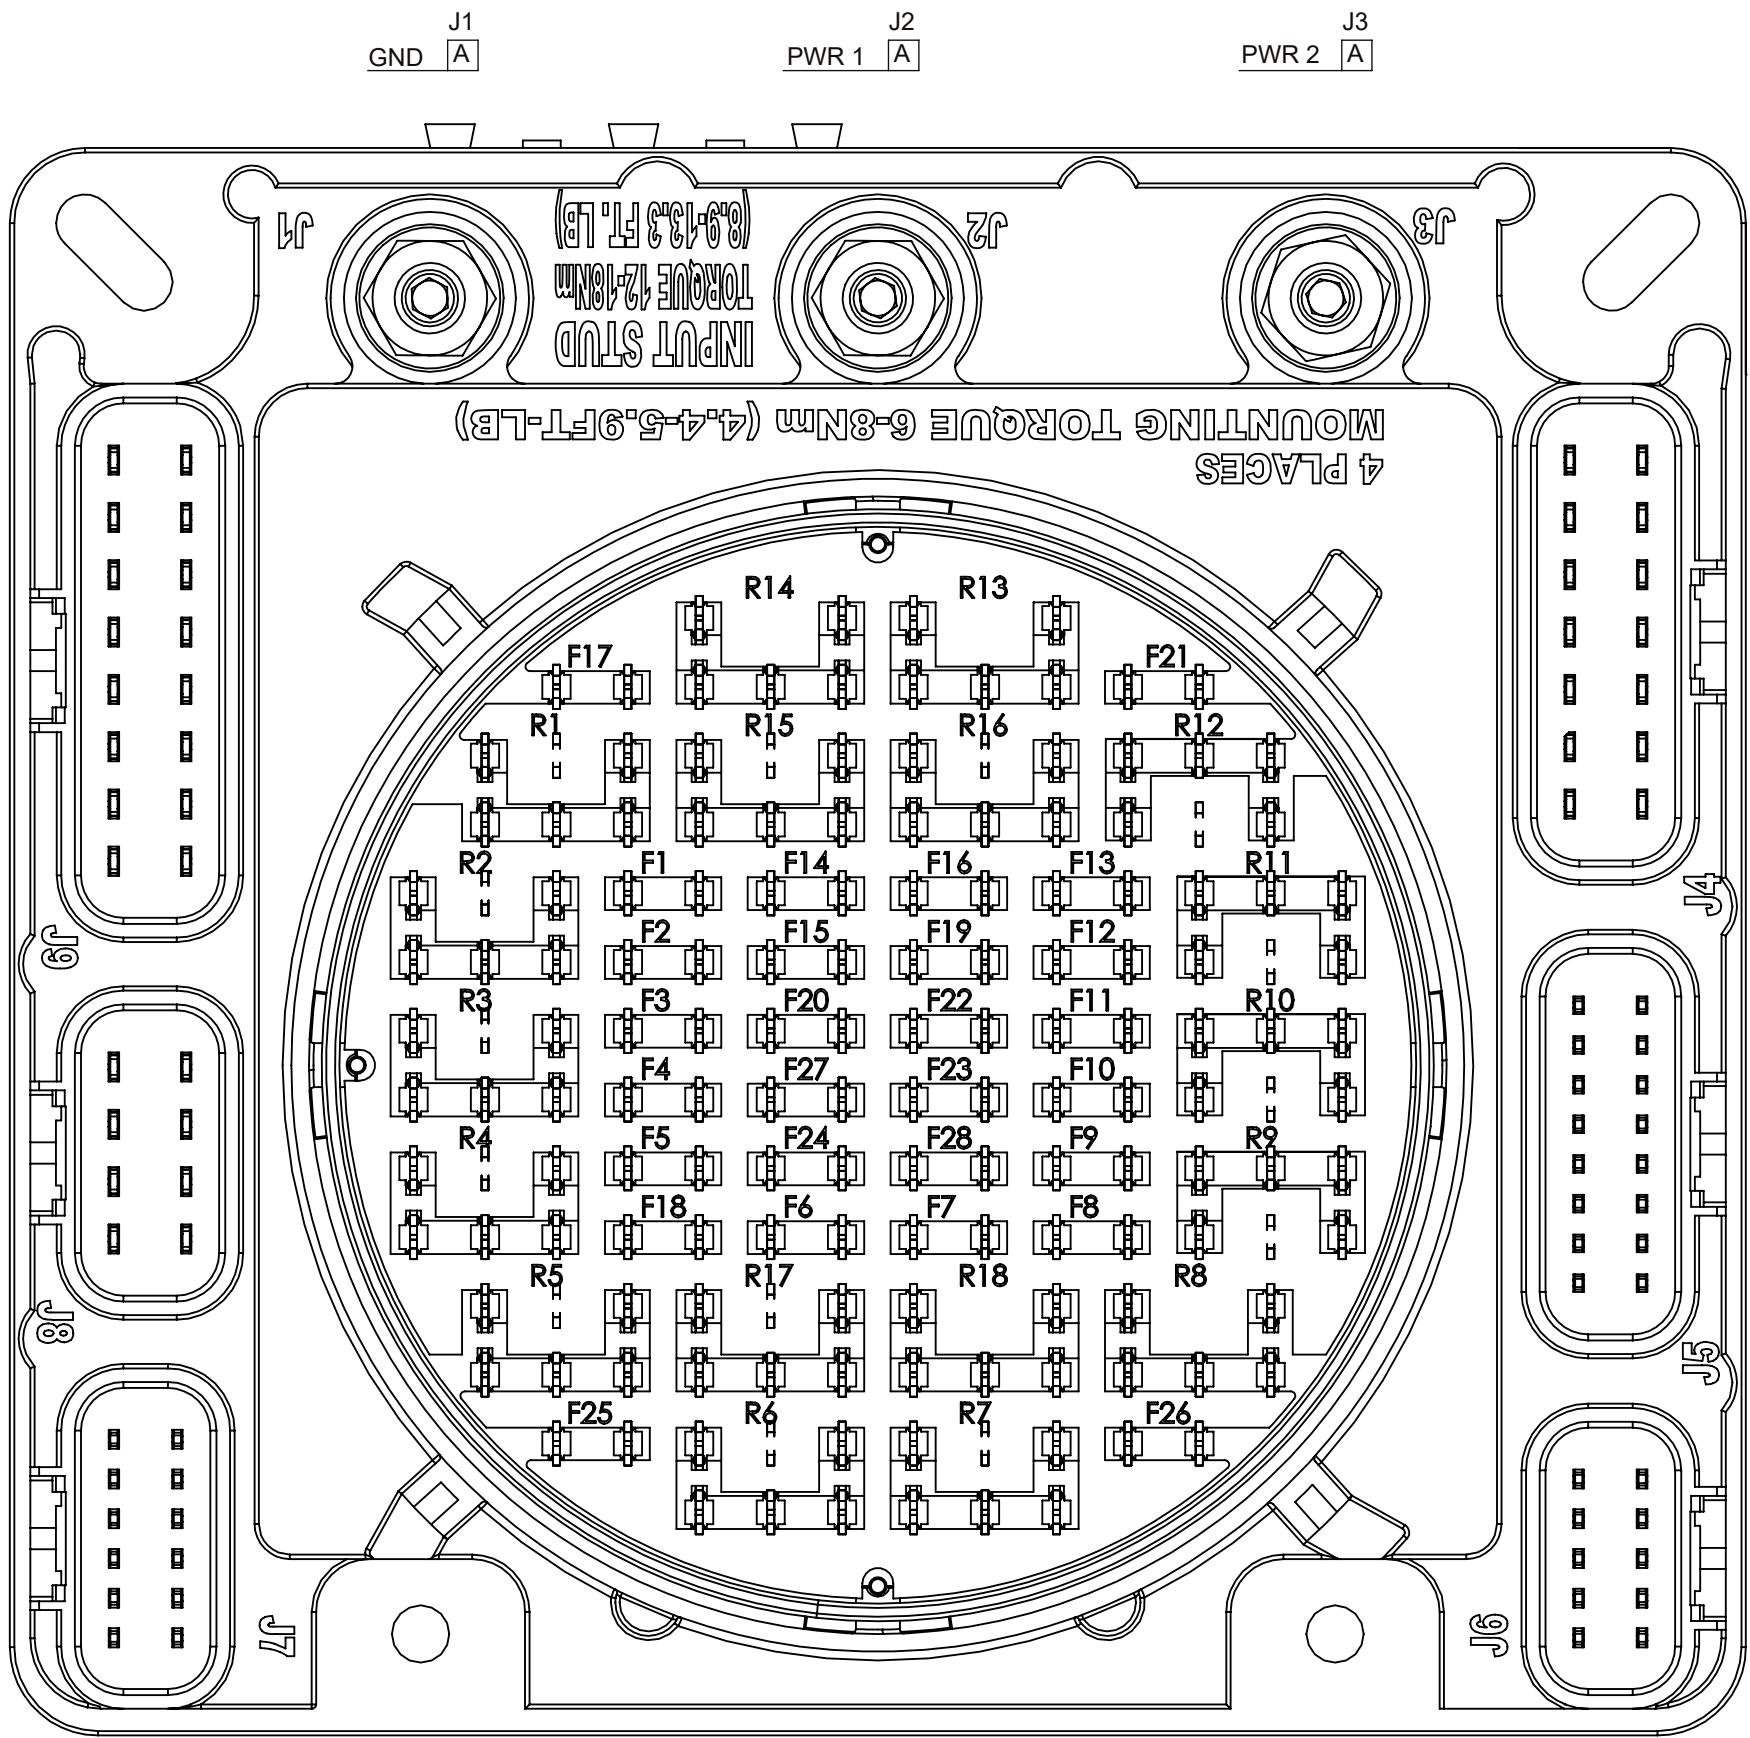

J9		
R14-87a	H	S
F17	G	R
R7-87a	F	P
R15-87a	E	N
R2-87a	D	M
R4-87a	C	L
R2-87	B	K
R3-87	A	J

J8		
F25	D	H
R4-87	C	G
F26	B	F
R6-87a	A	E

J7		
R1-86	F	M
R14-86	E	L
R3-86	D	K
R4-86	C	J
F18	B	H
R17-86	A	G

J4		
R13-87a	H	A
R16-87a	J	B
R12-87a	K	C
R11-87a	L	D
R10-87a	M	E
R9-87	N	F
R9-87a	P	G

J5		
R12-86	J	A
R11-86	K	B
R10-86	L	C
F20	M	D
F23	N	E
F27	P	F
F28	R	G
F24	S	H


J6		
R18-30	F	A
R17-30	G	B
R18-87a	H	C
R17-85	J	D
R7-86	K	E

DIMENSIONS ARE SHOWN IN MILLIMETERS. DIMENSIONS AND TOLERANCES ARE DEFINED ACCORDING TO ANSI/ASME Y14.5-1994.		
PER CHNFPD00-008 PROCEDURE	●	FTI/ FUNCTION CRITICAL CHARACTERISTICS
	<S>	SAFETY/ COMPLIANCE CRITICAL CHARACTERISTICS SYMBOL
	CPK	DENOTES CPK DIMENSIONS MINIMUM CPK VALUE
	(ST)	DENOTES A CHARACTERISTIC THAT PROVIDES AN INDICATION OF PROCESS PERFORMANCE. PROCEDURE FOR MEASUREMENT AND TRACKING TO BE DEFINED IN LITTELFUSE INSPECTION INSTRUCTIONS
	CP	DENOTES CP DIMENSIONS. - MINIMUM CP VALUE MUST BE WITHIN THE DIMENSIONAL LIMITATIONS SHOWN ON DRAWING AND INITIALLY LOCATED TO ALLOW FOR MAXIMUM TOOL LIFE
NAME		DATE
DRAWN	D.SILVA	6/13/2023
CHECKED	-	-
FORM NO. CVP-PE40-0005 REV B		TITLE
THIRD ANGLE PROJECTION		FLEC MARKET BLANK
DO NOT SCALE DRAWING		SCALE 1:1
SIZE	DWG. NO.	REV.
C	OUTLINE	A
OL-FLEC3000Z-0		SHEET 2 OF 3



Expertise Applied | Answers Delivered

THIS DRAWING AND THE INFORMATION CONTAINED WITHIN IT ARE CONFIDENTIAL AND MAY NOT BE COPIED OR DISCLOSED WITHOUT THE WRITTEN PERMISSION OF LITTELFUSE.

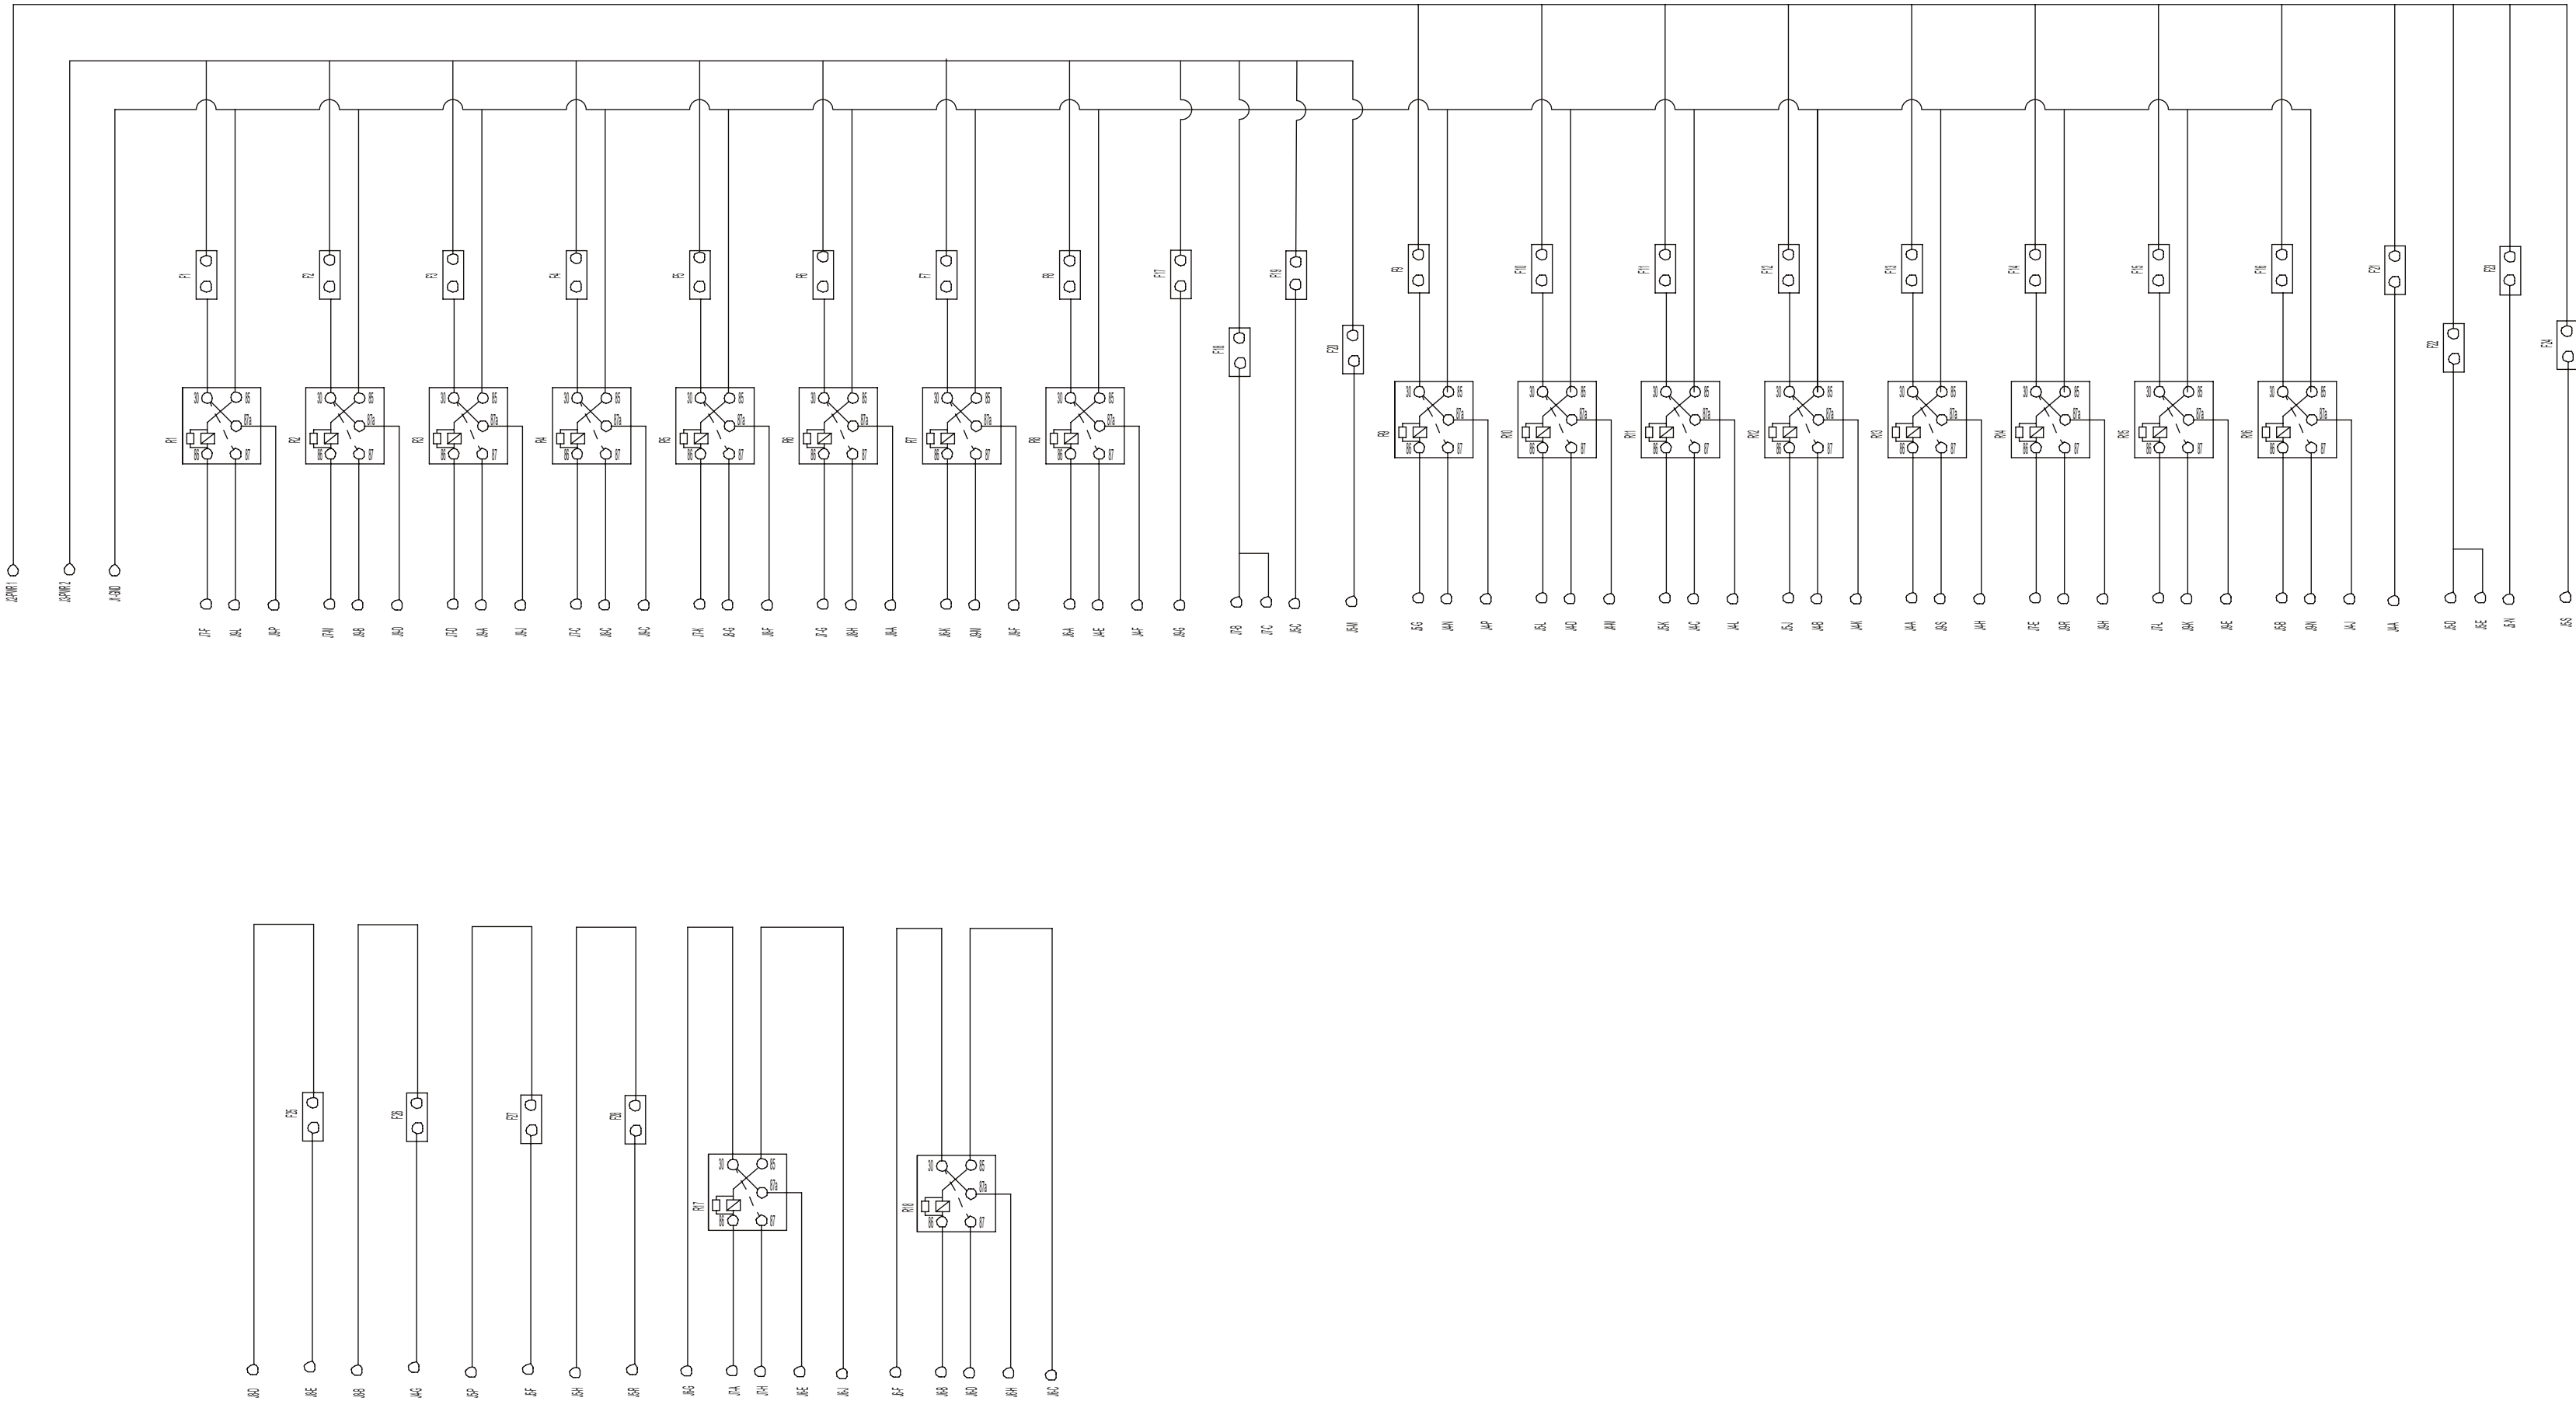

DIMENSIONS ARE SHOWN IN MILLIMETERS. DIMENSIONS AND TOLERANCES ARE DEFINED ACCORDING TO ANSI/ASME Y14.5-1994.												
PER CHNPD20-008 PROCEDURE		FTI/ FUNCTION CRITICAL CHARACTERISTICS										
	<S>	SAFETY/ COMPLIANCE CRITICAL CHARACTERISTICS SYMBOL										
	CPK	DENOTES CPK DIMENSIONS MINIMUM CPK VALUE										
	(ST)	DENOTES A CHARACTERISTIC THAT PROVIDES AN INDICATION OF PROCESS PERFORMANCE.PROCEDURE FOR MEASUREMENTAND TRACKINGTO BE DEFINED IN LITTELFUSE INSPECTION INSTRUCTIONS										
	CP	DENOTES CP DIMENSIONS. -MINIMUM CP VALUE MUST BE WITHIN THE DIMENSIONAL LIMITATIONS SHOWN ON DRAWING AND INITIALLY LOCATED TO ALLOW FOR MAXIMUM TOOL LIFE										
<table><tr><td>NAME</td><td>DATE</td></tr><tr><td>DRAWN D.SILVA</td><td>6/13/2023</td></tr><tr><td>CHECKED -</td><td>-</td></tr><tr><td>-</td><td>-</td></tr><tr><td>-</td><td>-</td></tr></table>		NAME	DATE	DRAWN D.SILVA	6/13/2023	CHECKED -	-	-	-	-	-	 Expertise Applied Answers Delivered
NAME	DATE											
DRAWN D.SILVA	6/13/2023											
CHECKED -	-											
-	-											
-	-											
FORM NO. CVP-PE40-0005 REV B												
THIRD ANGLE PROJECTION												
<table><tr><td>SIZE C</td><td>DWG. NO. OUTLINE</td><td>REV. A</td></tr></table>		SIZE C	DWG. NO. OUTLINE	REV. A								
SIZE C	DWG. NO. OUTLINE	REV. A										
DO NOT SCALE DRAWING		SCALE 1:1	SHEET 3 OF 3									

TITLE
FLEC MARKET BLANK
OL-FLEC3000Z-0