


Revision Control Record

Rev.	Description of Change	ECN No.	Date
M	ADDED NOTE 3 & 4	03568	10/3/03

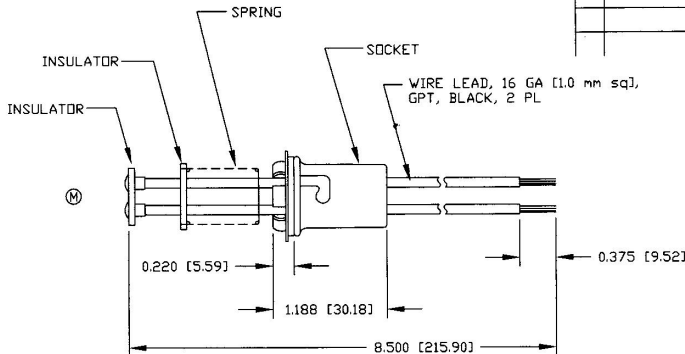

NOTES:

1. ALL STEEL PARTS PLATED
2. TO SNAP SNUGLY INTO 0.750 [19.05] DIA HOLE IN A 0.030-0.062 [0.76-1.58] THICK PANEL WITH STANDARD LOCK RING IN PLACE
3. ALL DIMENSIONS ARE REFERENCE ONLY
4. SOCKET ACCEPTS BA15d BAS BULB (DOUBLE CONTACT BAYONET BASE)

(M)

(M)

Tolerances. Unless otherwise specifically noted, the following are default tolerances:

- * 2-place Decimal Dimensions +/- .02"
- * 3-place Decimal Dimensions +/- .005"
- * Angular Dimensions +/- 1.0 Deg.
- * Metric: Refer to equivalent English Dimension Tolerance

*** NOTE: All tolerances are Non-Cumulative. ***

Dimensional Units. All dimensions are expressed in inches except those shown in brackets [xxx] are expressed in millimeters

"RFE" or no **As-Built** M. = Non-Tolerance Reference Dimension, shown for clarification purposes only.

PROPRIETARY INFORMATION. This Engineering Drawing, and the information contained herein, is proprietary to Cole Hersee Company and may not be disclosed, reproduced, or in any other way transferred or communicated to any other party without the express written consent of an authorized representative of Cole Hersee Company.

DESIGN CONTROL. It is the responsibility of the individual using / referring this drawing to ensure that the noted design revision level agrees with the revision level of the Controlled Document (Master Drawing). This is a NON-CONTROLLED DOCUMENT unless otherwise specifically noted.

DO NOT SCALE. Dimensional variation may occur during printing / reproduction.

Special Characteristics:



Critical Characteristic, relating to Safety and/or Regulatory Compliance



Significant Characteristic relating to Process Control (SPC)



Key Characteristic relating to Form - Fit - Function as defined by Cole Hersee Company and/or the Customer

(Note that the Identification of any Characteristics as being "Special" does not alter the requirement that ALL specified dimensions & tolerances must be met.)



Cole Hersee Co.

20 Old Colony Ave., South Boston, MA, 02127
Phn: 617-268-2100 Web: www.colehersee.com

Description:

LMP SKT DC

Drawing / Part No.:

2612

Current Rev.

M

Used On or Ref:

Scale: **1:1**

Drawn By: **SN**

Date: **9/1/49**

Responsible Engineer: **NA**

Pg. 1 of 1