
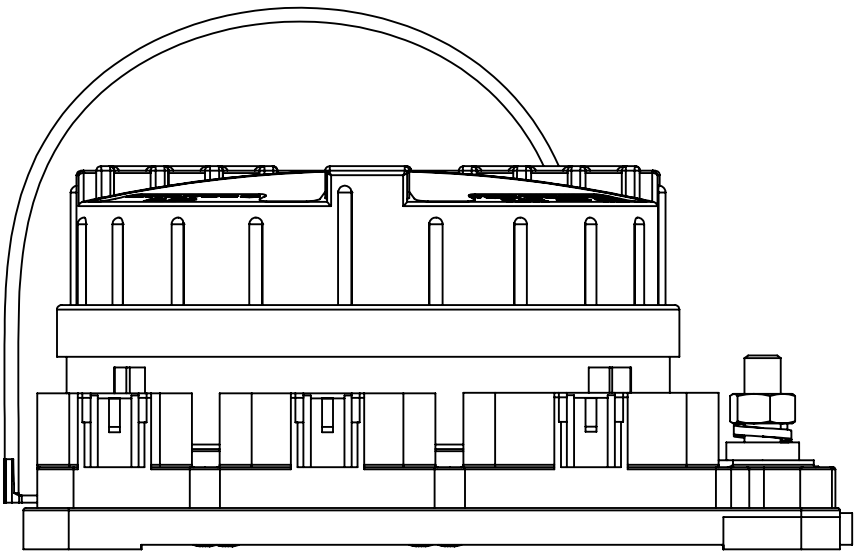
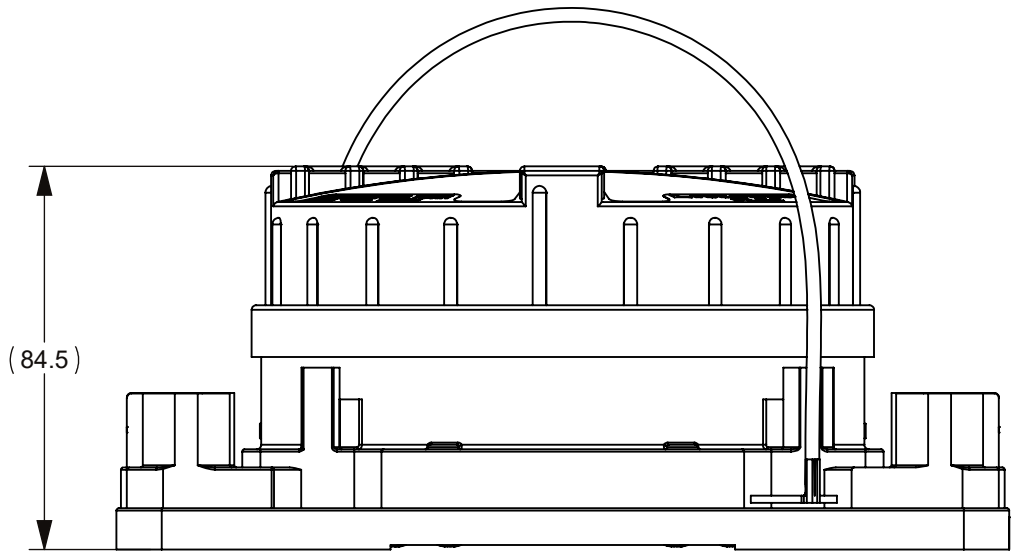
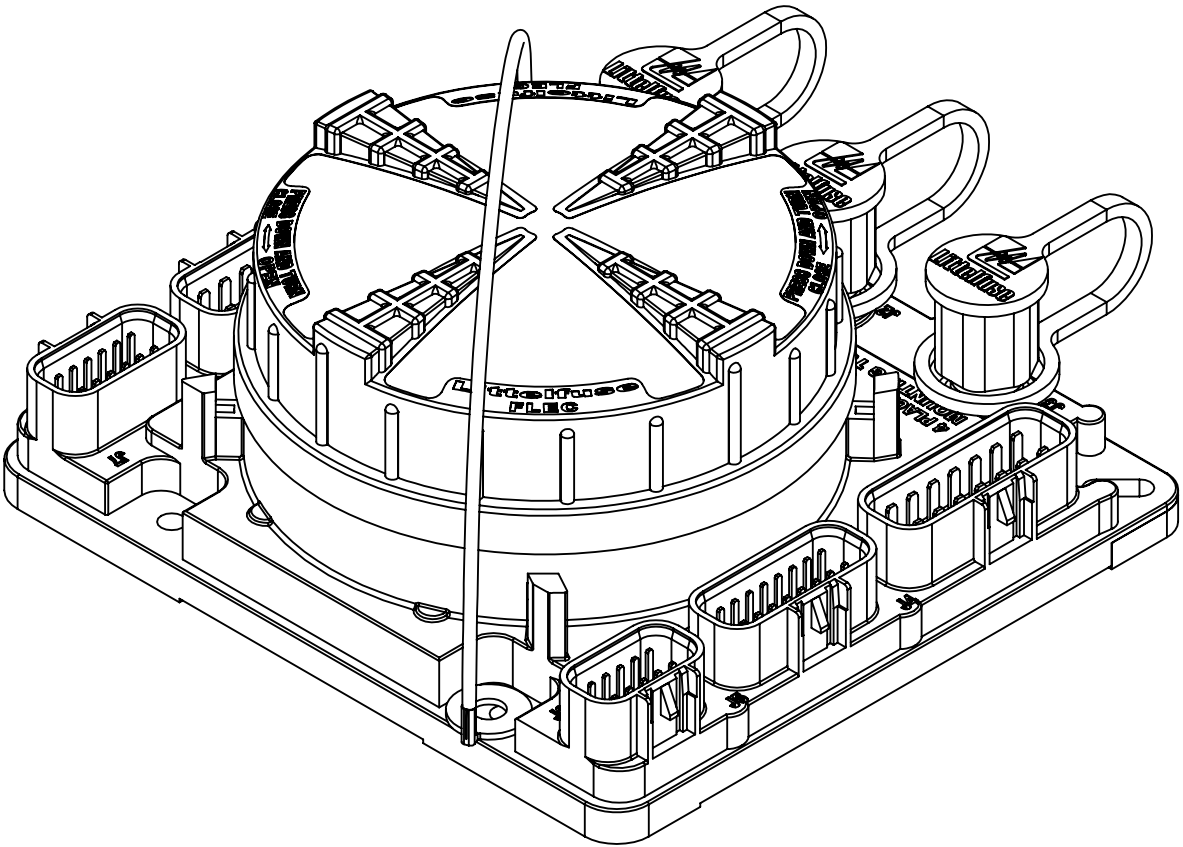


REVISIONS				
ZONE	REV.	DESCRIPTION	DATE	APPROVED
	A	PCO #5300320. INITIAL RELEASE. DSILVA.	07/18/2023	E.FLORES

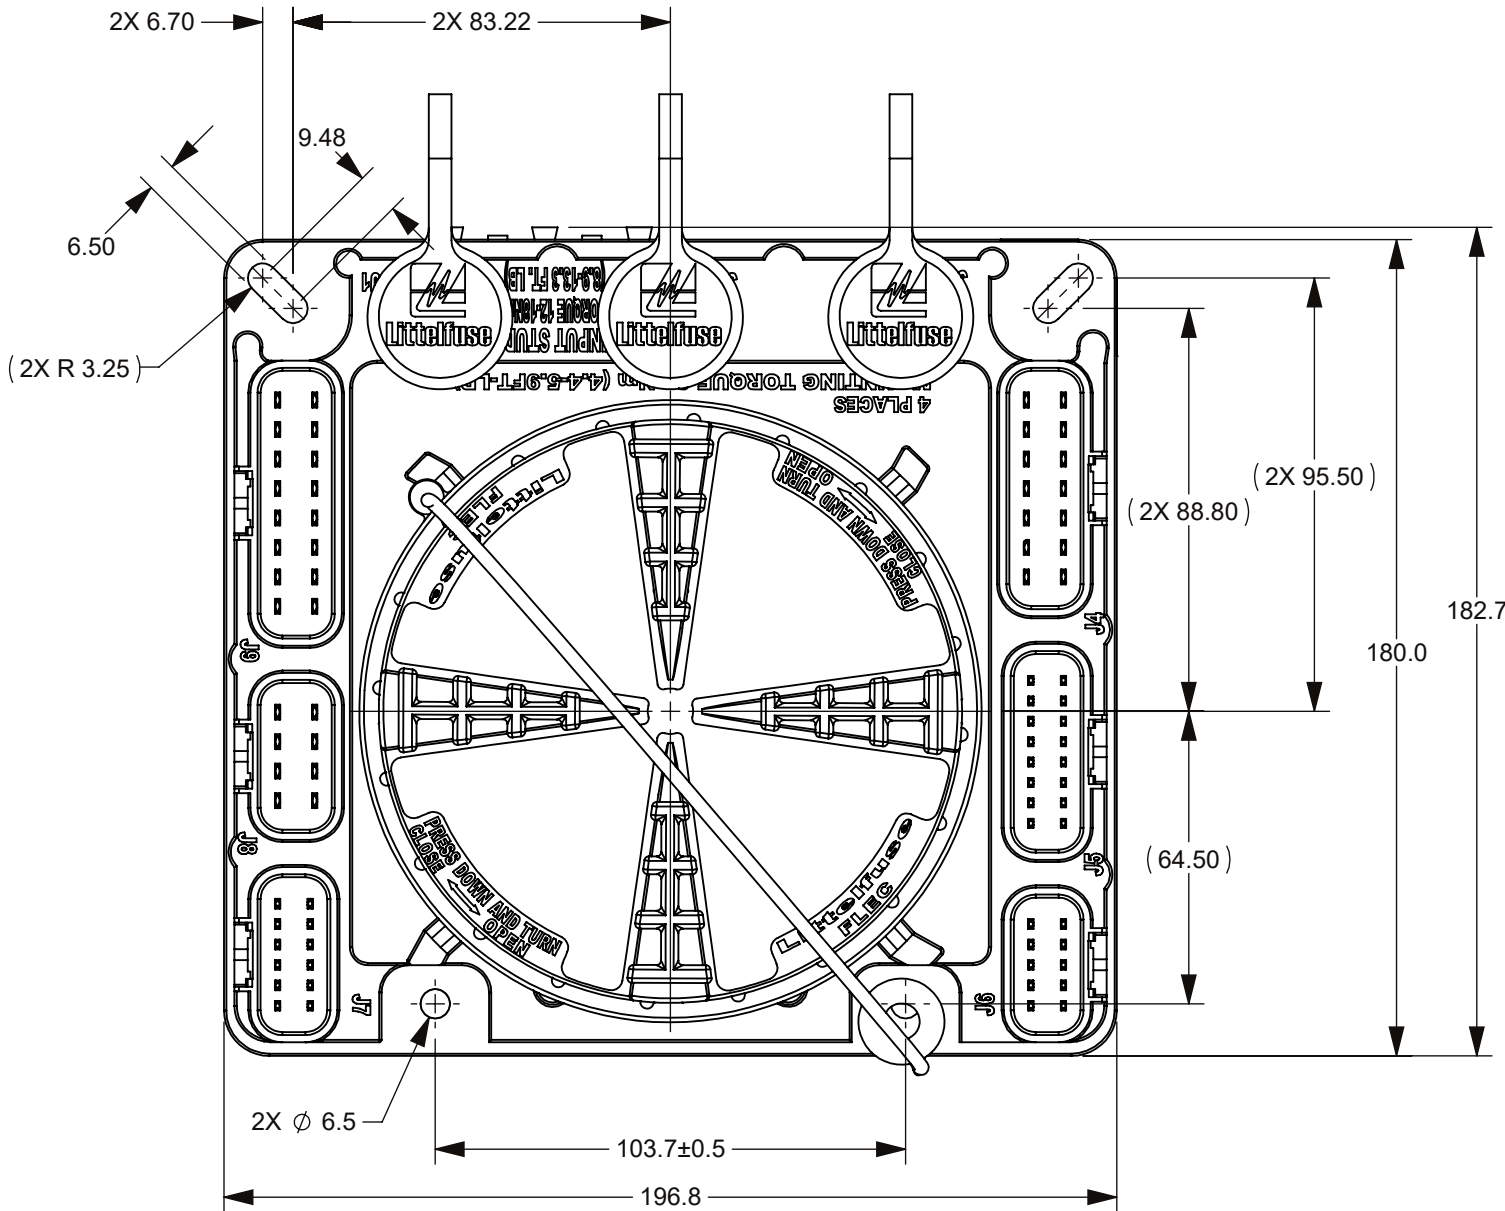


NOTES:

1.- MATERIAL:

- 1.1.- HOUSING: UL 94V-0 30% GFPA6
- 1.2.- COVER: UL 94V-0 30% GF-PET
- 1.3.- COVER GASKET: SILICON RUBBER
- 2.- OPERATING TEMPERATURE RANGE: -40 C TO +85 C
- 3.- FLEC MATES WITH DELPHI GT SERIES 150 AND 280 CONNECTORS
- 4.- TORQUE M8 NUTS TO 12-18 NM (8.9-13.3 FT.LB)
- 5.- OPTIONAL TETHER TO BE INSTALLED IN COVER AND ATTACHED TO MOUTING HOLE BOLT

ITEM NO.		PART NUMBER		DESCRIPTION		QTY.		U/M	
DIMENSIONS ARE SHOWN IN MILLIMETERS. DIMENSIONS AND TOLERANCES ARE DEFINED ACCORDING TO ANSI/ASME Y14.5-1994.									
PER CHN-PD20-008 PROCEDURE		FIT/ FUNCTION CRITICAL CHARACTERISTICS							
	<S>	SAFETY/ COMPLIANCE CRITICAL CHARACTERISTICS SYMBOL							
	CPK	DENOTES CPK DIMENSIONS MINIMUM CPK VALUE							
		DENOTES A CHARACTERISTIC THAT PROVIDES AN INDICATION OF PROCESS PERFORMANCE PROCEDURE FOR MEASUREMENTAND TRACKINGTO BE DEFINED IN LITTELFUSE INSPECTION INSTRUCTIONS							
	CP	DENOTES CP DIMENSIONS. -MINIMUM CP VALUE MUST BE WITHIN THE DIMENSIONAL LIMITATIONS SHOWN ON DRAWING AND INITIALLY LOCATED TO ALLOW FOR MAXIMUM TOOL LIFE							
DRAWN		NAME		DATE		 Littelfuse® Expertise Applied Answers Delivered TITLE FLEC MARKET BLANK			
CHECKED		D.SILVA		6/13/2023					
		-		-					
		-		-					
FORM NO. CVP-PE40-0005 REV B				SIZE C DWG. NO. OUTLINE OL-FLEC3000Z-0 REV. A					
THIRD ANGLE PROJECTION									
				SCALE 1:2					
DO NOT SCALE DRAWING									
						SHEET 1 OF 3			

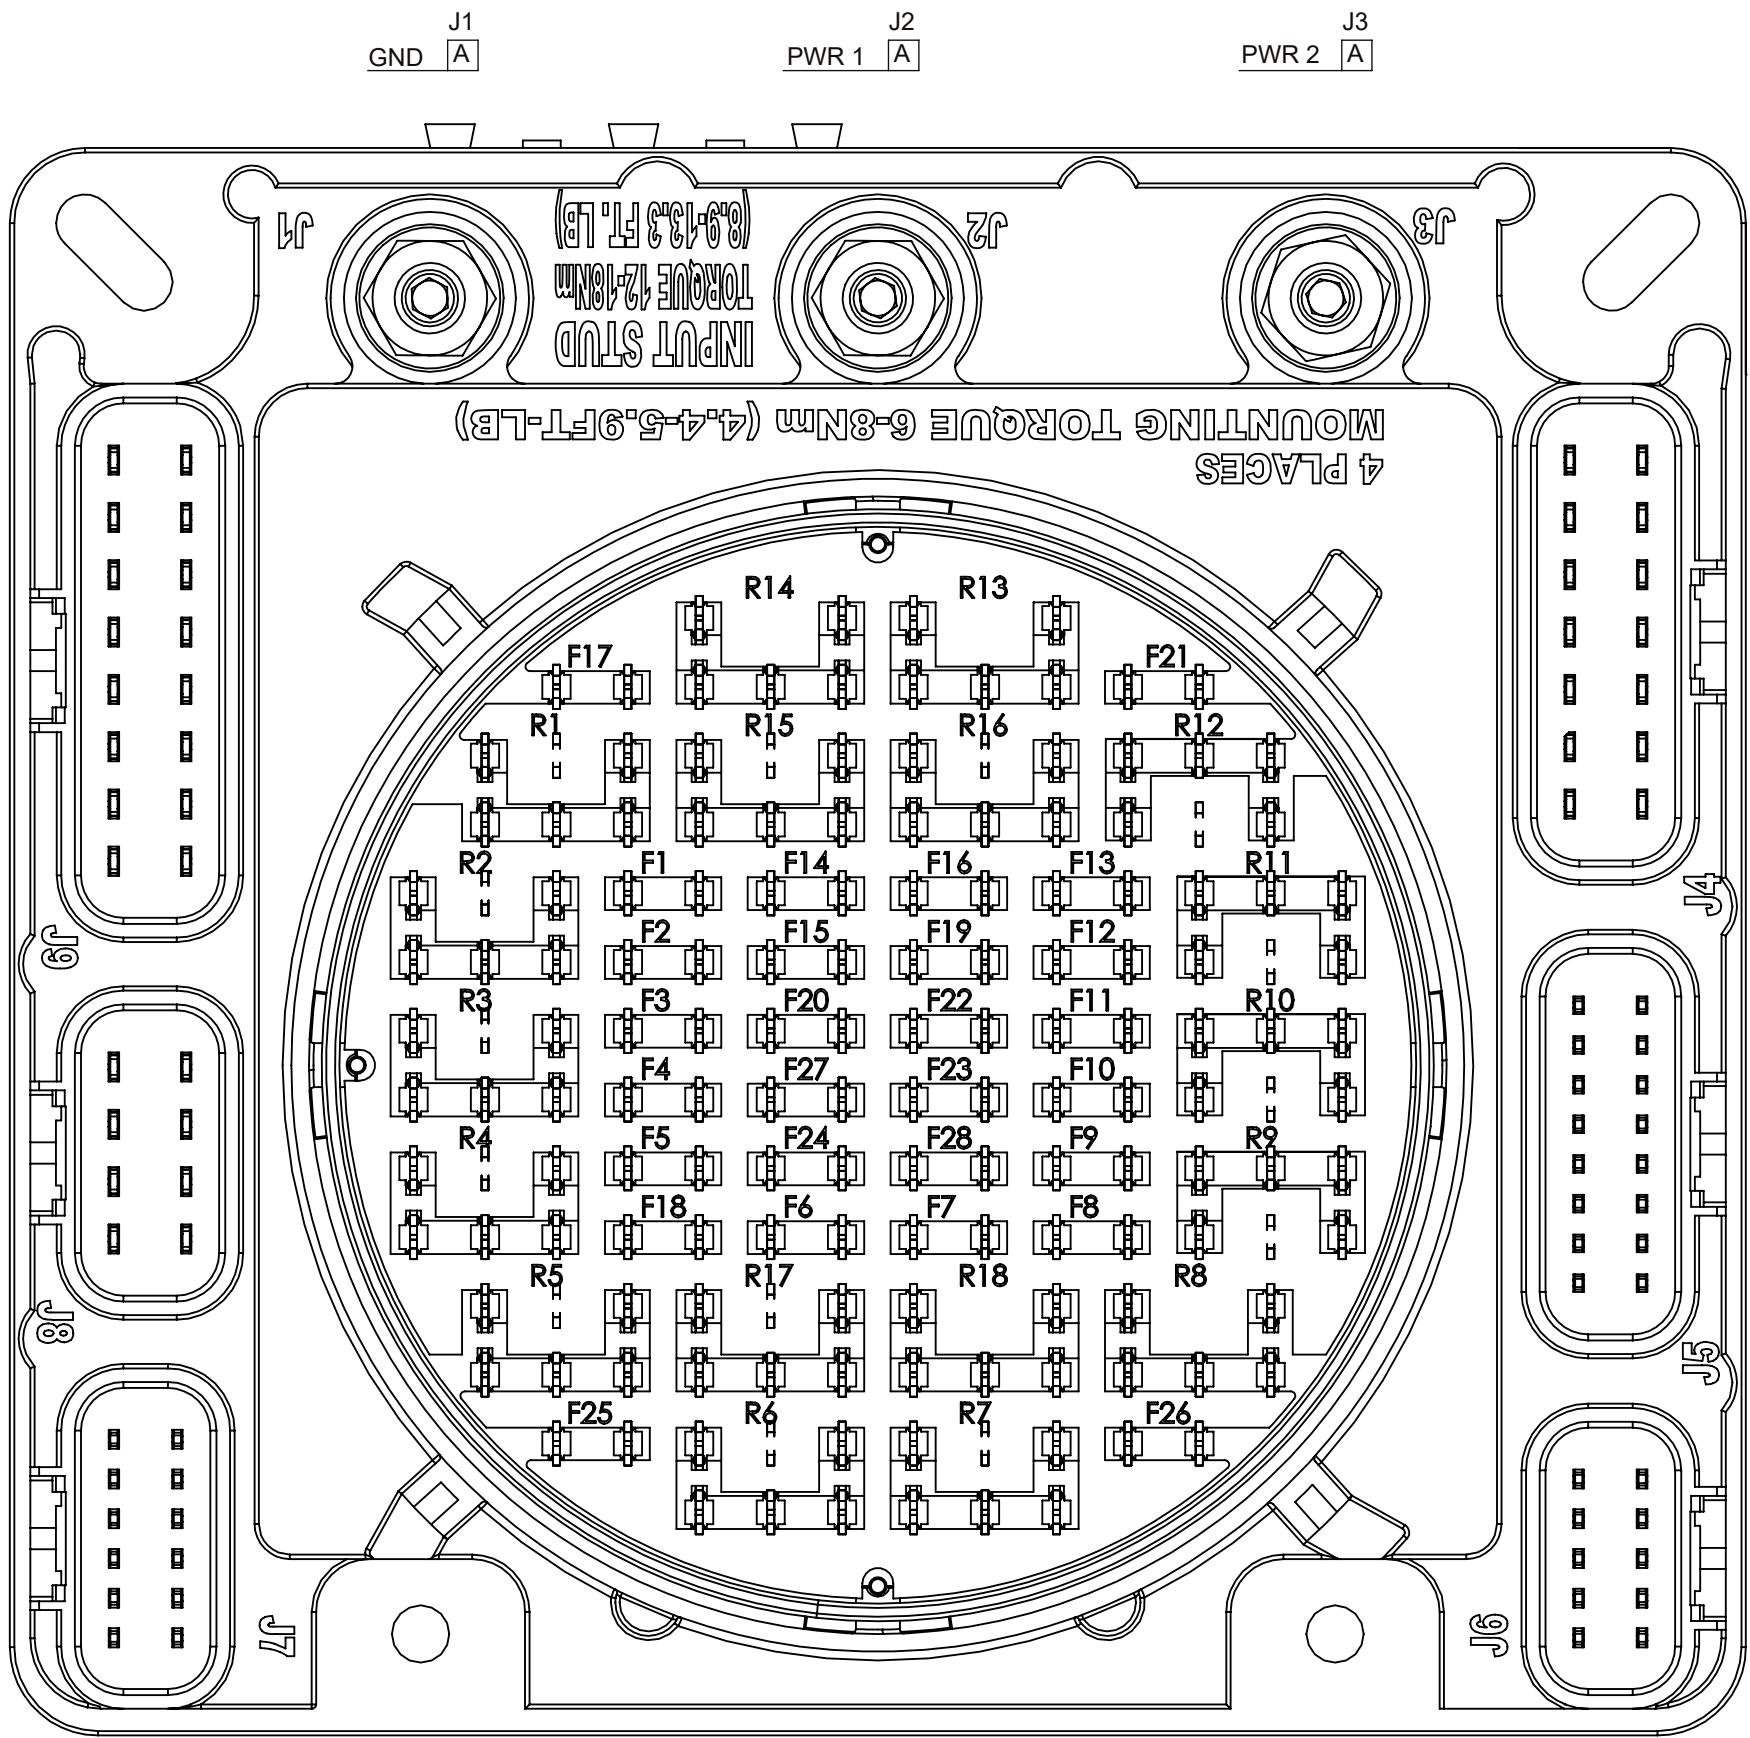

J9		
R14-87a	H	S
F17	G	R
R7-87a	F	P
R15-87a	E	N
R2-87a	D	M
R4-87a	C	L
R2-87	B	K
R3-87	A	J

J8		
F25	D	H
R4-87	C	G
F26	B	F
R6-87a	A	E

J7		
R1-86	F	M
R14-86	E	L
R3-86	D	K
R4-86	C	J
F18	B	H
R17-86	A	G


J4		
R13-87a	H	A
R16-87a	J	B
R12-87a	K	C
R11-87a	L	D
R10-87a	M	E
R9-87	N	F
R9-87a	P	G

J5		
R12-86	J	A
R11-86	K	B
R10-86	L	C
F20	M	D
F23	N	E
F27	P	F
F28	R	G
F24	S	H

J6		
R18-30	F	A
R17-30	G	B
R18-87a	H	C
R17-85	J	D
R7-86	K	E

DIMENSIONS ARE SHOWN IN MILLIMETERS. DIMENSIONS AND TOLERANCES ARE DEFINED ACCORDING TO ANSI/ASME Y14.5-1994.		
PER CHNFPD00-008 PROCEDURE	●	FTI/ FUNCTION CRITICAL CHARACTERISTICS
	<S>	SAFETY/ COMPLIANCE CRITICAL CHARACTERISTICS SYMBOL
	CPK	DENOTES CPK DIMENSIONS MINIMUM CPK VALUE
	(ST)	DENOTES A CHARACTERISTIC THAT PROVIDES AN INDICATION OF PROCESS PERFORMANCE.PROCEDURE FOR MEASUREMENTAND TRACKINGTO BE DEFINED IN LITTELFUSE INSPECTION INSTRUCTIONS
	CP	DENOTES CP DIMENSIONS. - MINIMUM CP VALUE MUST BE WITHIN THE DIMENSIONAL LIMITATIONS SHOWN ON DRAWING AND INITIALLY LOCATED TO ALLOW FOR MAXIMUM TOOL LIFE
NAME		DATE
DRAWN	D.SILVA	6/13/2023
CHECKED	-	-
-	-	-
-	-	-
FORM NO. CVP-PE40-0005 REV B		TITLE
THIRD ANGLE PROJECTION		FLEC MARKET BLANK
DO NOT SCALE DRAWING		SCALE 1:1
SIZE	DWG. NO.	REV.
C	OUTLINE	A
OL-FLEC3000Z-0		SHEET 2 OF 3

THIS DRAWING AND THE INFORMATION CONTAINED WITHIN IT ARE CONFIDENTIAL AND MAY NOT BE COPIED OR DISCLOSED WITHOUT THE WRITTEN PERMISSION OF LITTELFUSE.

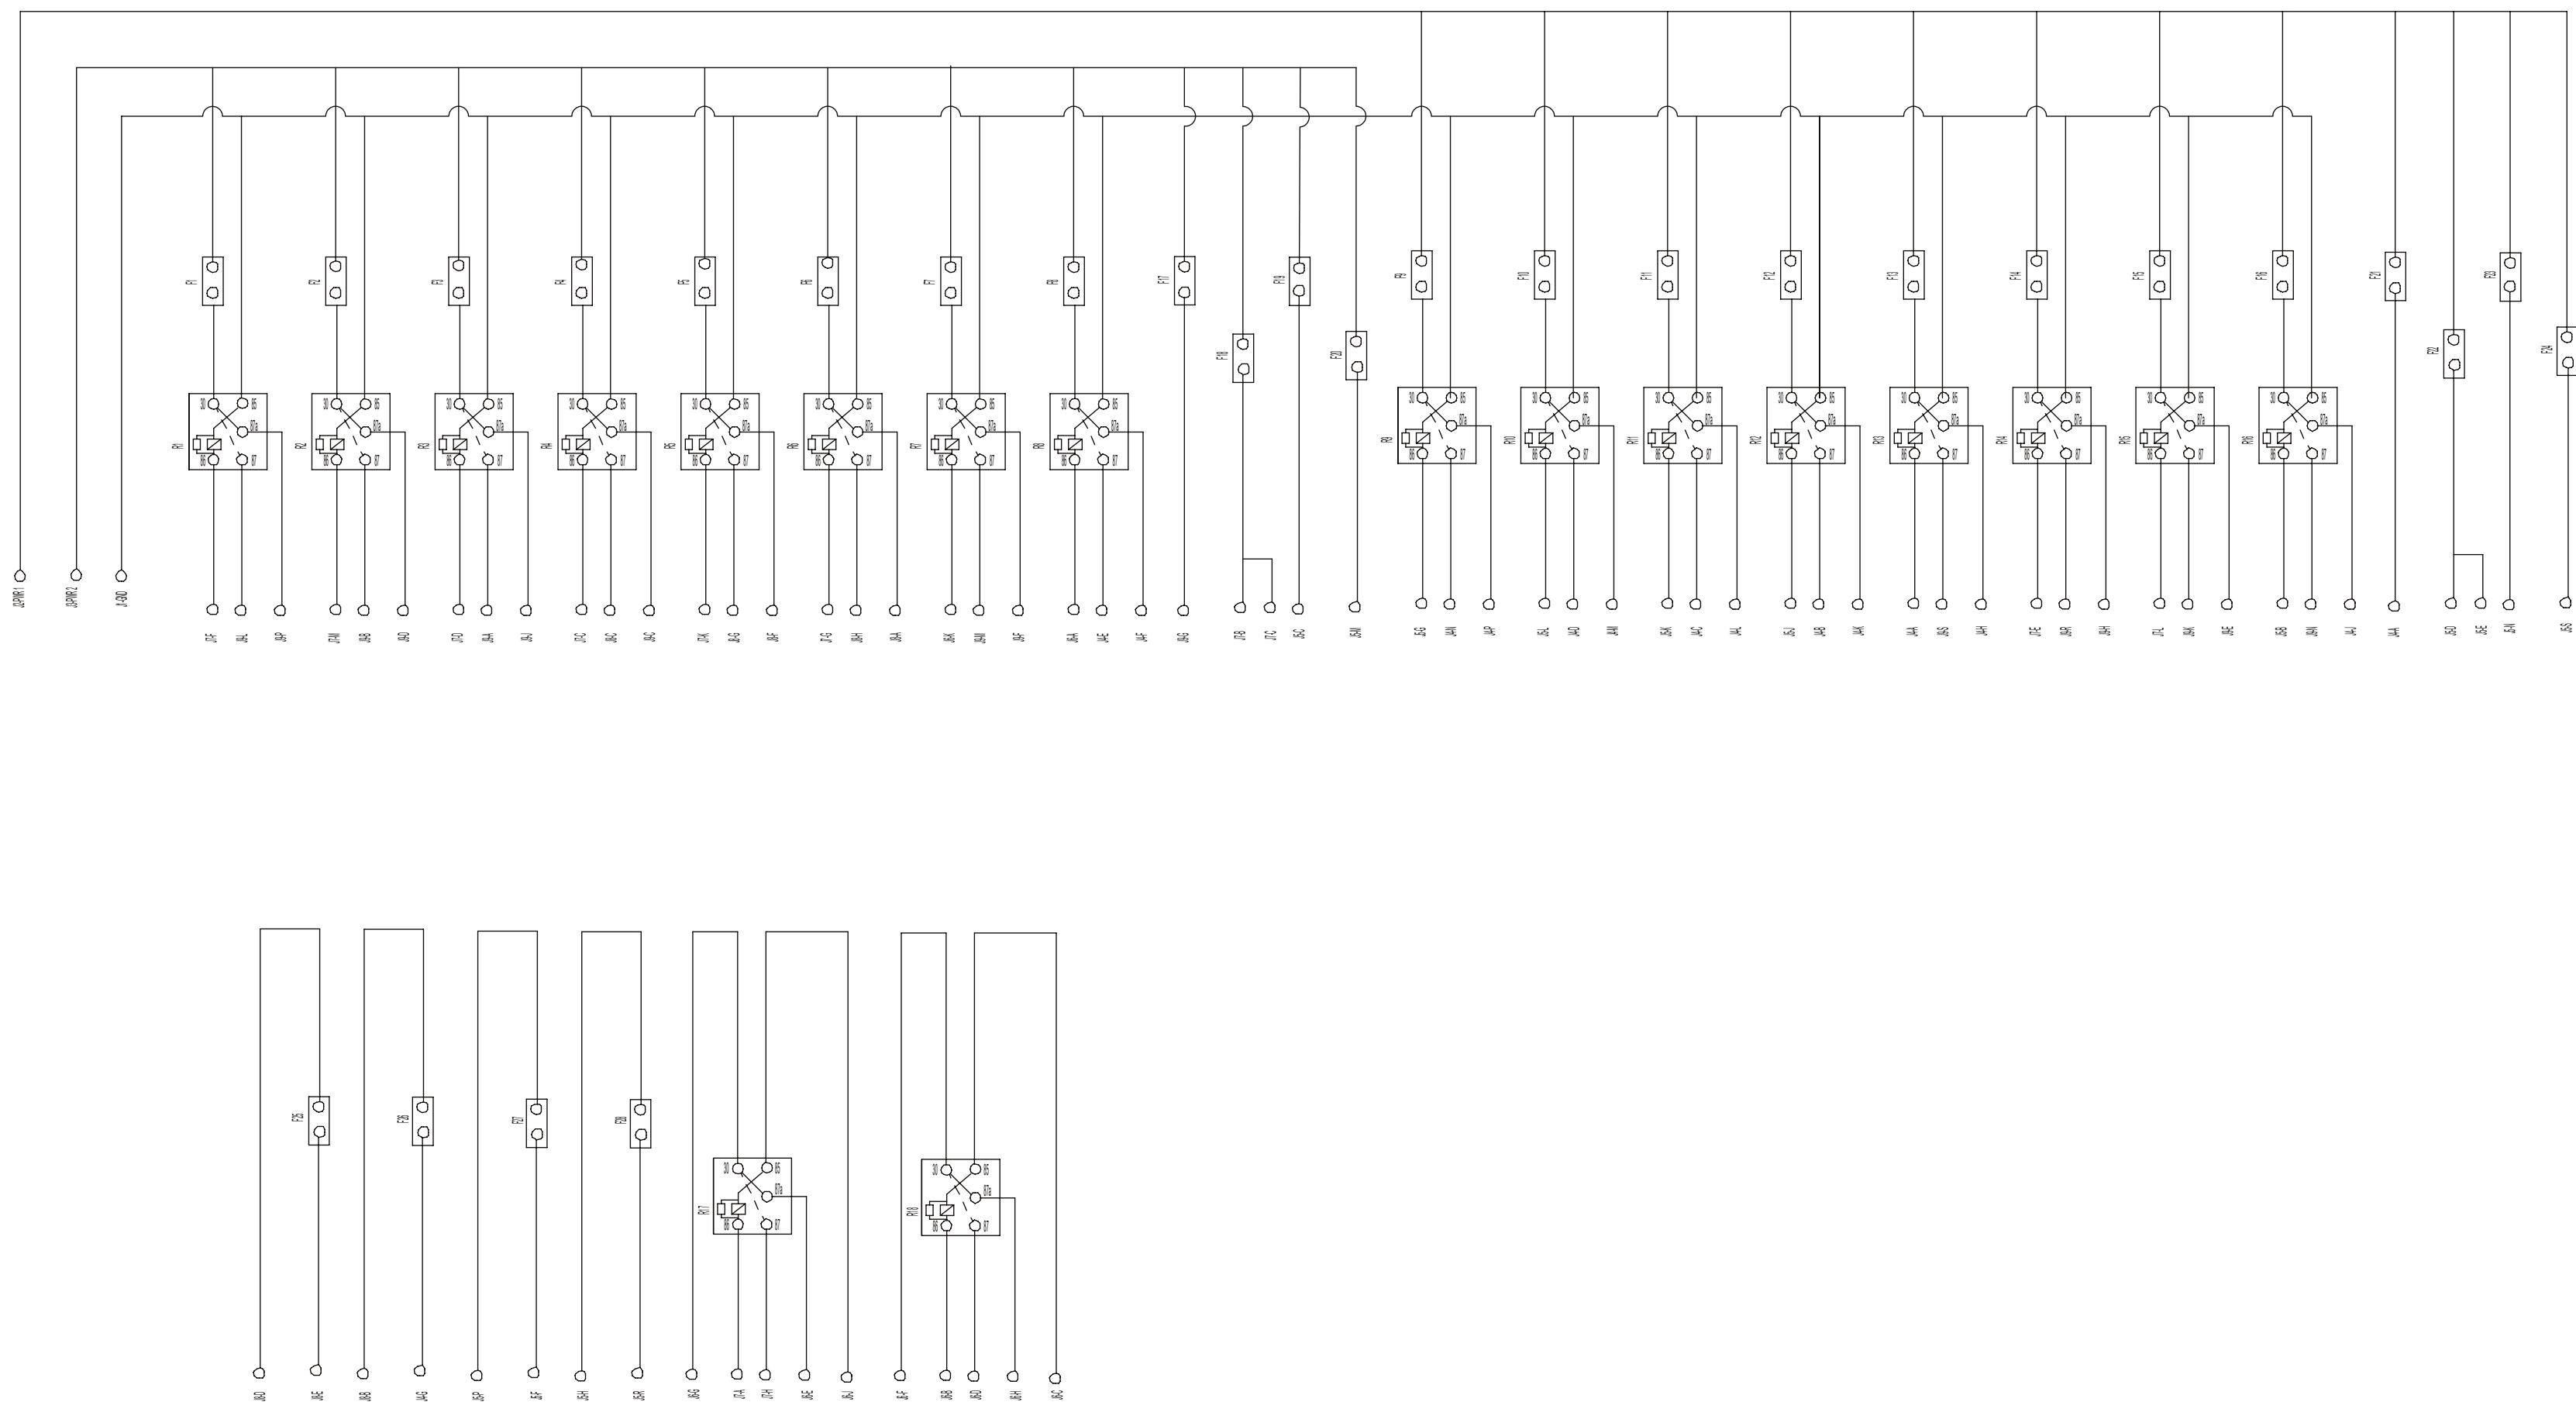

DIMENSIONS ARE SHOWN IN MILLIMETERS. DIMENSIONS AND TOLERANCES ARE DEFINED ACCORDING TO DIN EN ISO 9000 Y14.5-1994.																			
PER CH-NPD20-0008 PROCEDURE		FIT/ FUNCTION CRITICAL CHARACTERISTICS																	
	<S>	SAFETY/ COMPLIANCE CRITICAL CHARACTERISTICS SYMBOL																	
	CPK	DENOTES CPK DIMENSIONS MINIMUM CPK VALUE																	
	ST	DENOTES A CHARACTERISTIC THAT PROVIDES AN INDICATION OF PROCESS PERFORMANCE AND PRECISION FOR MEASUREMENT AND TRACKING TO BE DEFINED IN LITFUSE INSPECTION INSTRUCTIONS																	
	CP	DENOTES CP DIMENSIONS. -MINIMUM CP VALUE MUST BE WITHIN THE DIMENSIONAL LIMITATIONS SHOWN ON DRAWING AND INITIALLY LOCATED TO ALLOW FOR MAXIMUM TOOL LIFE																	
<table><tr><td></td><td>NAME</td><td>DATE</td></tr><tr><td>DRAWN</td><td>D.SILVA</td><td>6/13/2023</td></tr><tr><td>CHECKED</td><td>-</td><td>-</td></tr><tr><td></td><td>-</td><td>-</td></tr><tr><td></td><td>-</td><td>-</td></tr></table>			NAME	DATE	DRAWN	D.SILVA	6/13/2023	CHECKED	-	-		-	-		-	-	Littelfuse® Expertise Applied Answers Delivered		
	NAME	DATE																	
DRAWN	D.SILVA	6/13/2023																	
CHECKED	-	-																	
	-	-																	
	-	-																	
FORM NO.: CVP-PE40-0005 REV B		TITLE																	
THIRD ANGLE PROJECTION		FLEC MARKET BLANK																	
		SIZE C	DWG. NO. OUTLINE	OL-FLEC3000Z-0	REV. A														
DO NOT SCALE DRAWING		SCALE 1:1		SHEET 3 OF 3															

PER CHNPD20-0081 PROCEDURE		FIT/ FUNCTION CRITICAL CHARACTERISTICS
	<S>	SAFETY/ COMPLIANCE CRITICAL CHARACTERISTICS SYMBOL
	CPK	DENOTES CPK DIMENSIONS MINIMUM CPK VALUE
		DENOTES A CHARACTERISTIC THAT PROVIDES AN INDICATION OF PROCESS PERFORMANCE PROCEDURE FOR MEASUREMENT AND TRACKING TO BE DEFINED IN LITELIFE/ INSPECTION INSTRUCTIONS
	CP	DENOTES CP DIMENSIONS. -MINIMUM CP VALUE MUST BE WITHIN THE DIMENSIONAL LIMITATIONS SHOWN ON DRAWING AND INITIALLY LOCATED TO ALLOW FOR MAXIMUM TOOL LIFE

NAME		DATE		 Littelfuse® Expertise Applied Answers Delivered	
DRAWN	D.SILVA	6/13/2023			
CHECKED	-	-			
-	-	-			
-	-	-			
FORM NO: CVP-PE40-0005 REV B				TITLE FLEC MARKET BLANK	
THIRD ANGLE PROJECTION					
					
DO NOT SCALE DRAWING		SIZE C	DWG. NO. OUTLINE	OL-FLEC3000Z-0	REV. A
SCALE 1:1			SHEET 3 OF 3		