
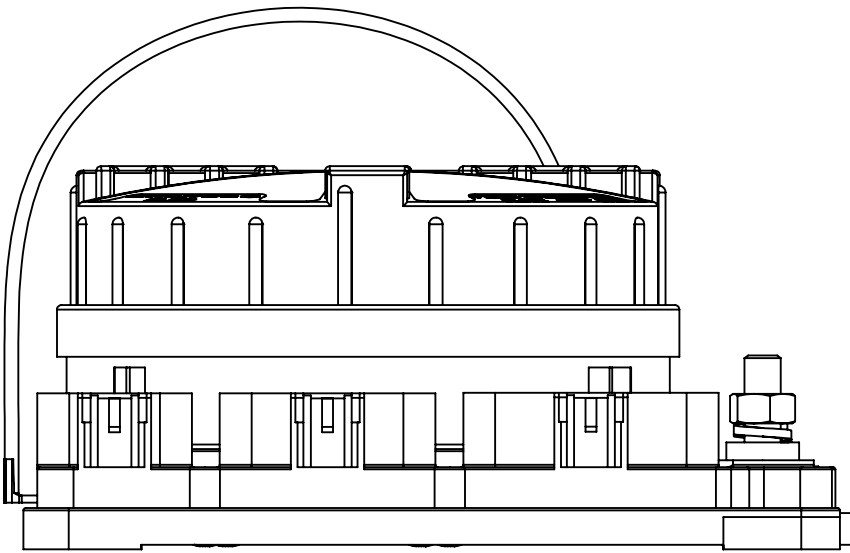
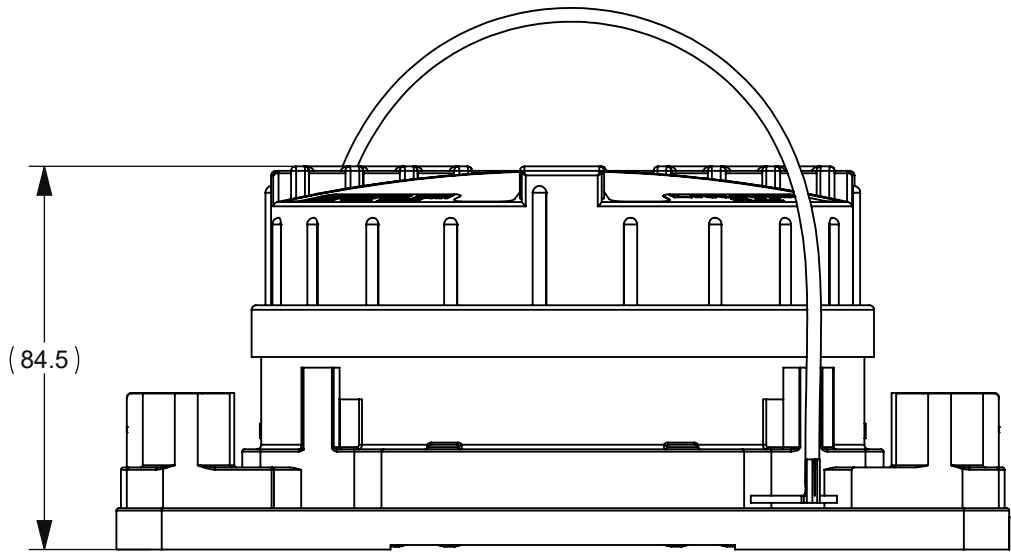
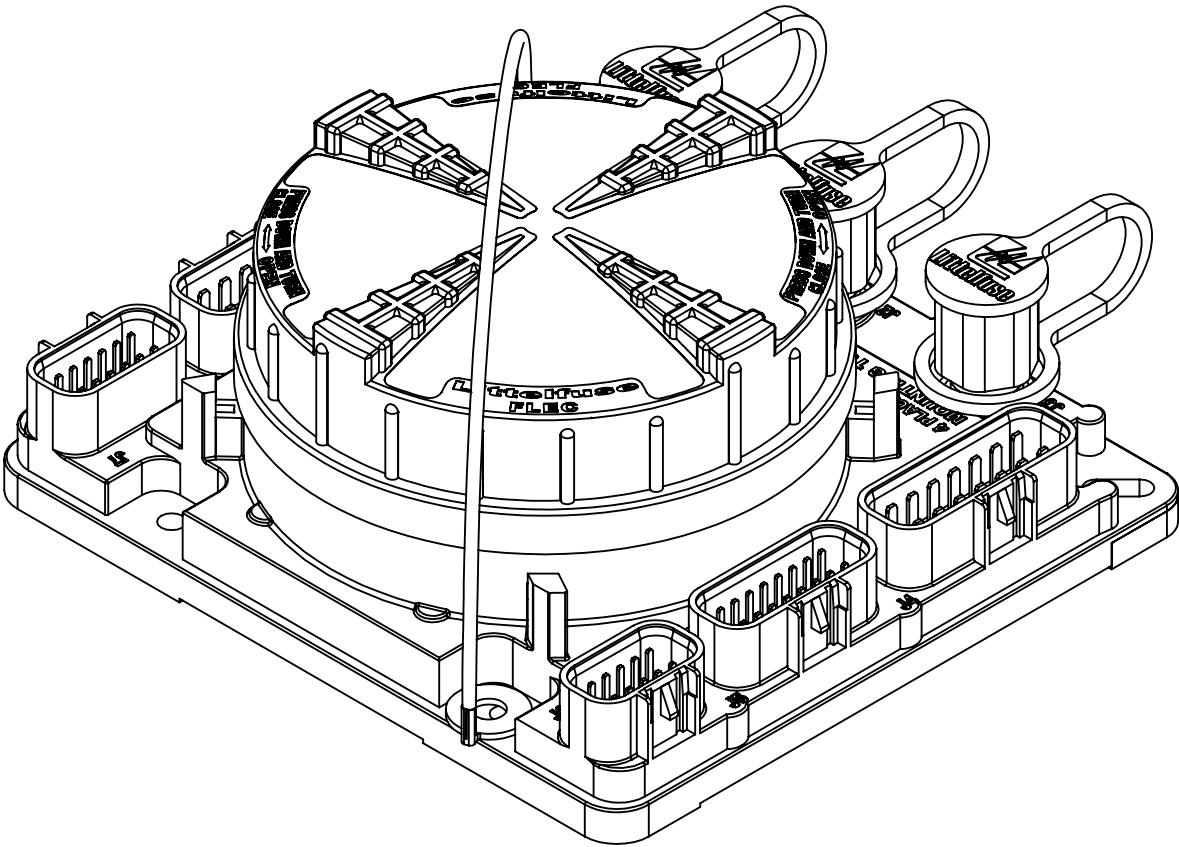


REVISIONS				
ZONE	REV.	DESCRIPTION	DATE	APPROVED
	A	PCO #5300320. INITIAL RELEASE. DSILVA.	7/18/2023	E.FLORES

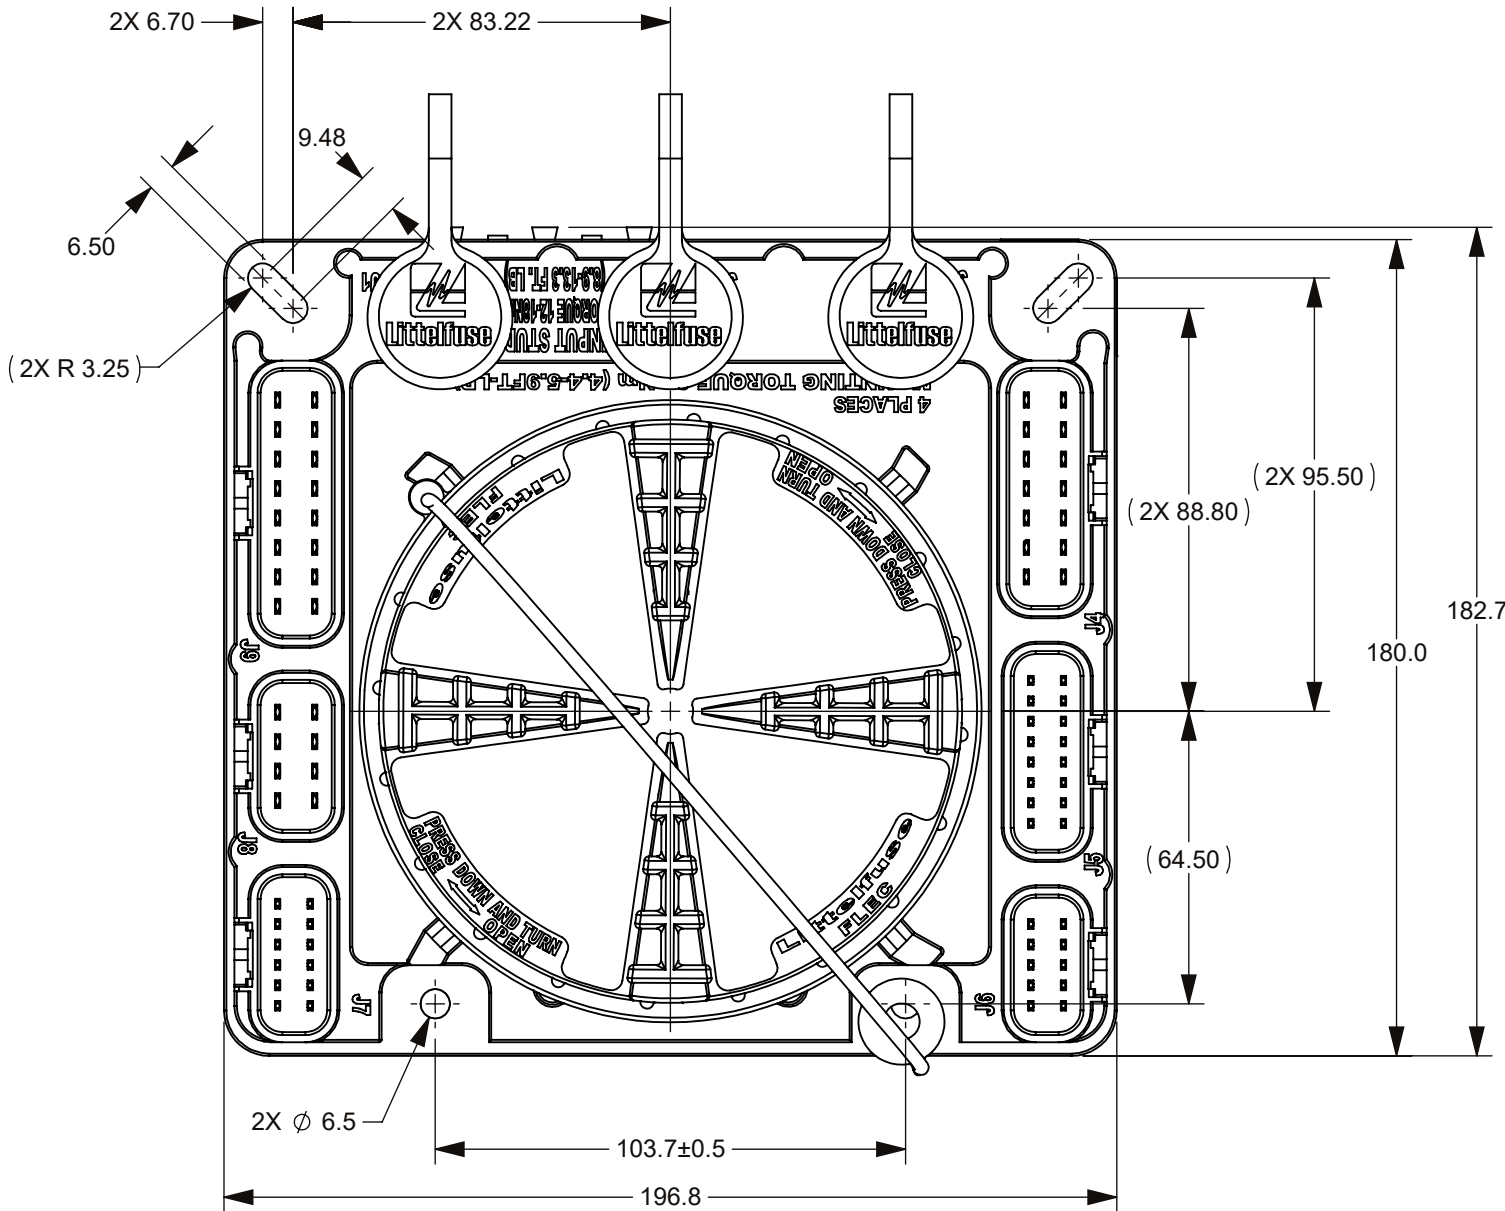

NOTES:

1.- MATERIAL:


- 1.1.- HOUSING: UL 94V-0 30% GFPA6
- 1.2.- COVER: UL 94V-0 30% GF-PET
- 1.3.- COVER GASKET: SILICON RUBBER

2.- OPERATING TEMPERATURE RANGE: -40 C TO +85 C

3.- FLEC MATES WITH DELPHI GT SERIES 150 AND 280 CONNECTORS

4.- TORQUE M8 NUTS TO 12-18 NM (8.9-13.3 FT.LB)


5.- OPTIONAL TETHER TO BE INSTALLED IN COVER AND ATTACHED TO MOUTING HOLE BOLT

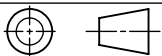	ITEM NO.	PART NUMBER	DESCRIPTION	QTY.	U/M
DIMENSIONS ARE SHOWN IN MILLIMETERS. DIMENSIONS AND TOLERANCES ARE DEFINED ACCORDING TO ANSI/ASME Y14.5-1994.					
PER CHNPD20-008 PROCEDURE	●	FIT/ FUNCTION CRITICAL CHARACTERISTICS			
	<S>	SAFETY/ COMPLIANCE CRITICAL CHARACTERISTICS SYMBOL			
	CPK	DENOTES CPK DIMENSIONS MINIMUM CPK VALUE			
	(ST)	DENOTES A CHARACTERISTIC THAT PROVIDES AN INDICATION OF PROCESS PERFORMANCE.PROCEDURE FOR MEASUREMENTAND TRACKINGTO BE DEFINED IN LITTELFUSE INSPECTION INSTRUCTIONS			
	CP	DENOTES CP DIMENSIONS. -MINIMUM CP VALUE MUST BE WITHIN THE DIMENSIONAL LIMITATIONS SHOWN ON DRAWING AND INITIALLY LOCATED TO ALLOW FOR MAXIMUM TOOL LIFE			
DRAWN		NAME	DATE	Littelfuse Expertise Applied Answers Delivered TITLE FLEC MARKET SIZE C DWG. NO. OUTLINE OL-FLEC3000Z-0 REV. A DO NOT SCALE DRAWING SCALE 1:2 SHEET 1 OF 3	
CHECKED		-	-		
		-	-		
		-	-		
		-	-		
FORM NO. CVP-PE40-0005 REV B					
THIRD ANGLE PROJECTION					
					

RELAY	TYPE
R1	12V 35A
R2	12V 35A
R3	12V 35A
R4	12V 35A
R5	12V 35A
R6	12V 35A
R7	12V 35A
R8	12V 35A
R9	12V 35A
R10	12V 35A
R11	12V 35A
R12	12V 35A
R13	12V 35A
R14	12V 35A
R15	12V 35A
R16	12V 35A
R17	12V 35A
R18	12V 35A


FUSE	AMPS
F1	30
F2	30
F3	30
F4	30
F5	30
F6	30
F7	30
F8	30
F9	30
F10	30
F11	30
F12	30
F13	30
F14	30


FUSE	AMPS
F15	30
F16	30
F17	30
F18	30
F19	15
F20	15
F21	30
F22	30
F23	15
F24	15
F25	30
F26	30
F27	15
F28	15

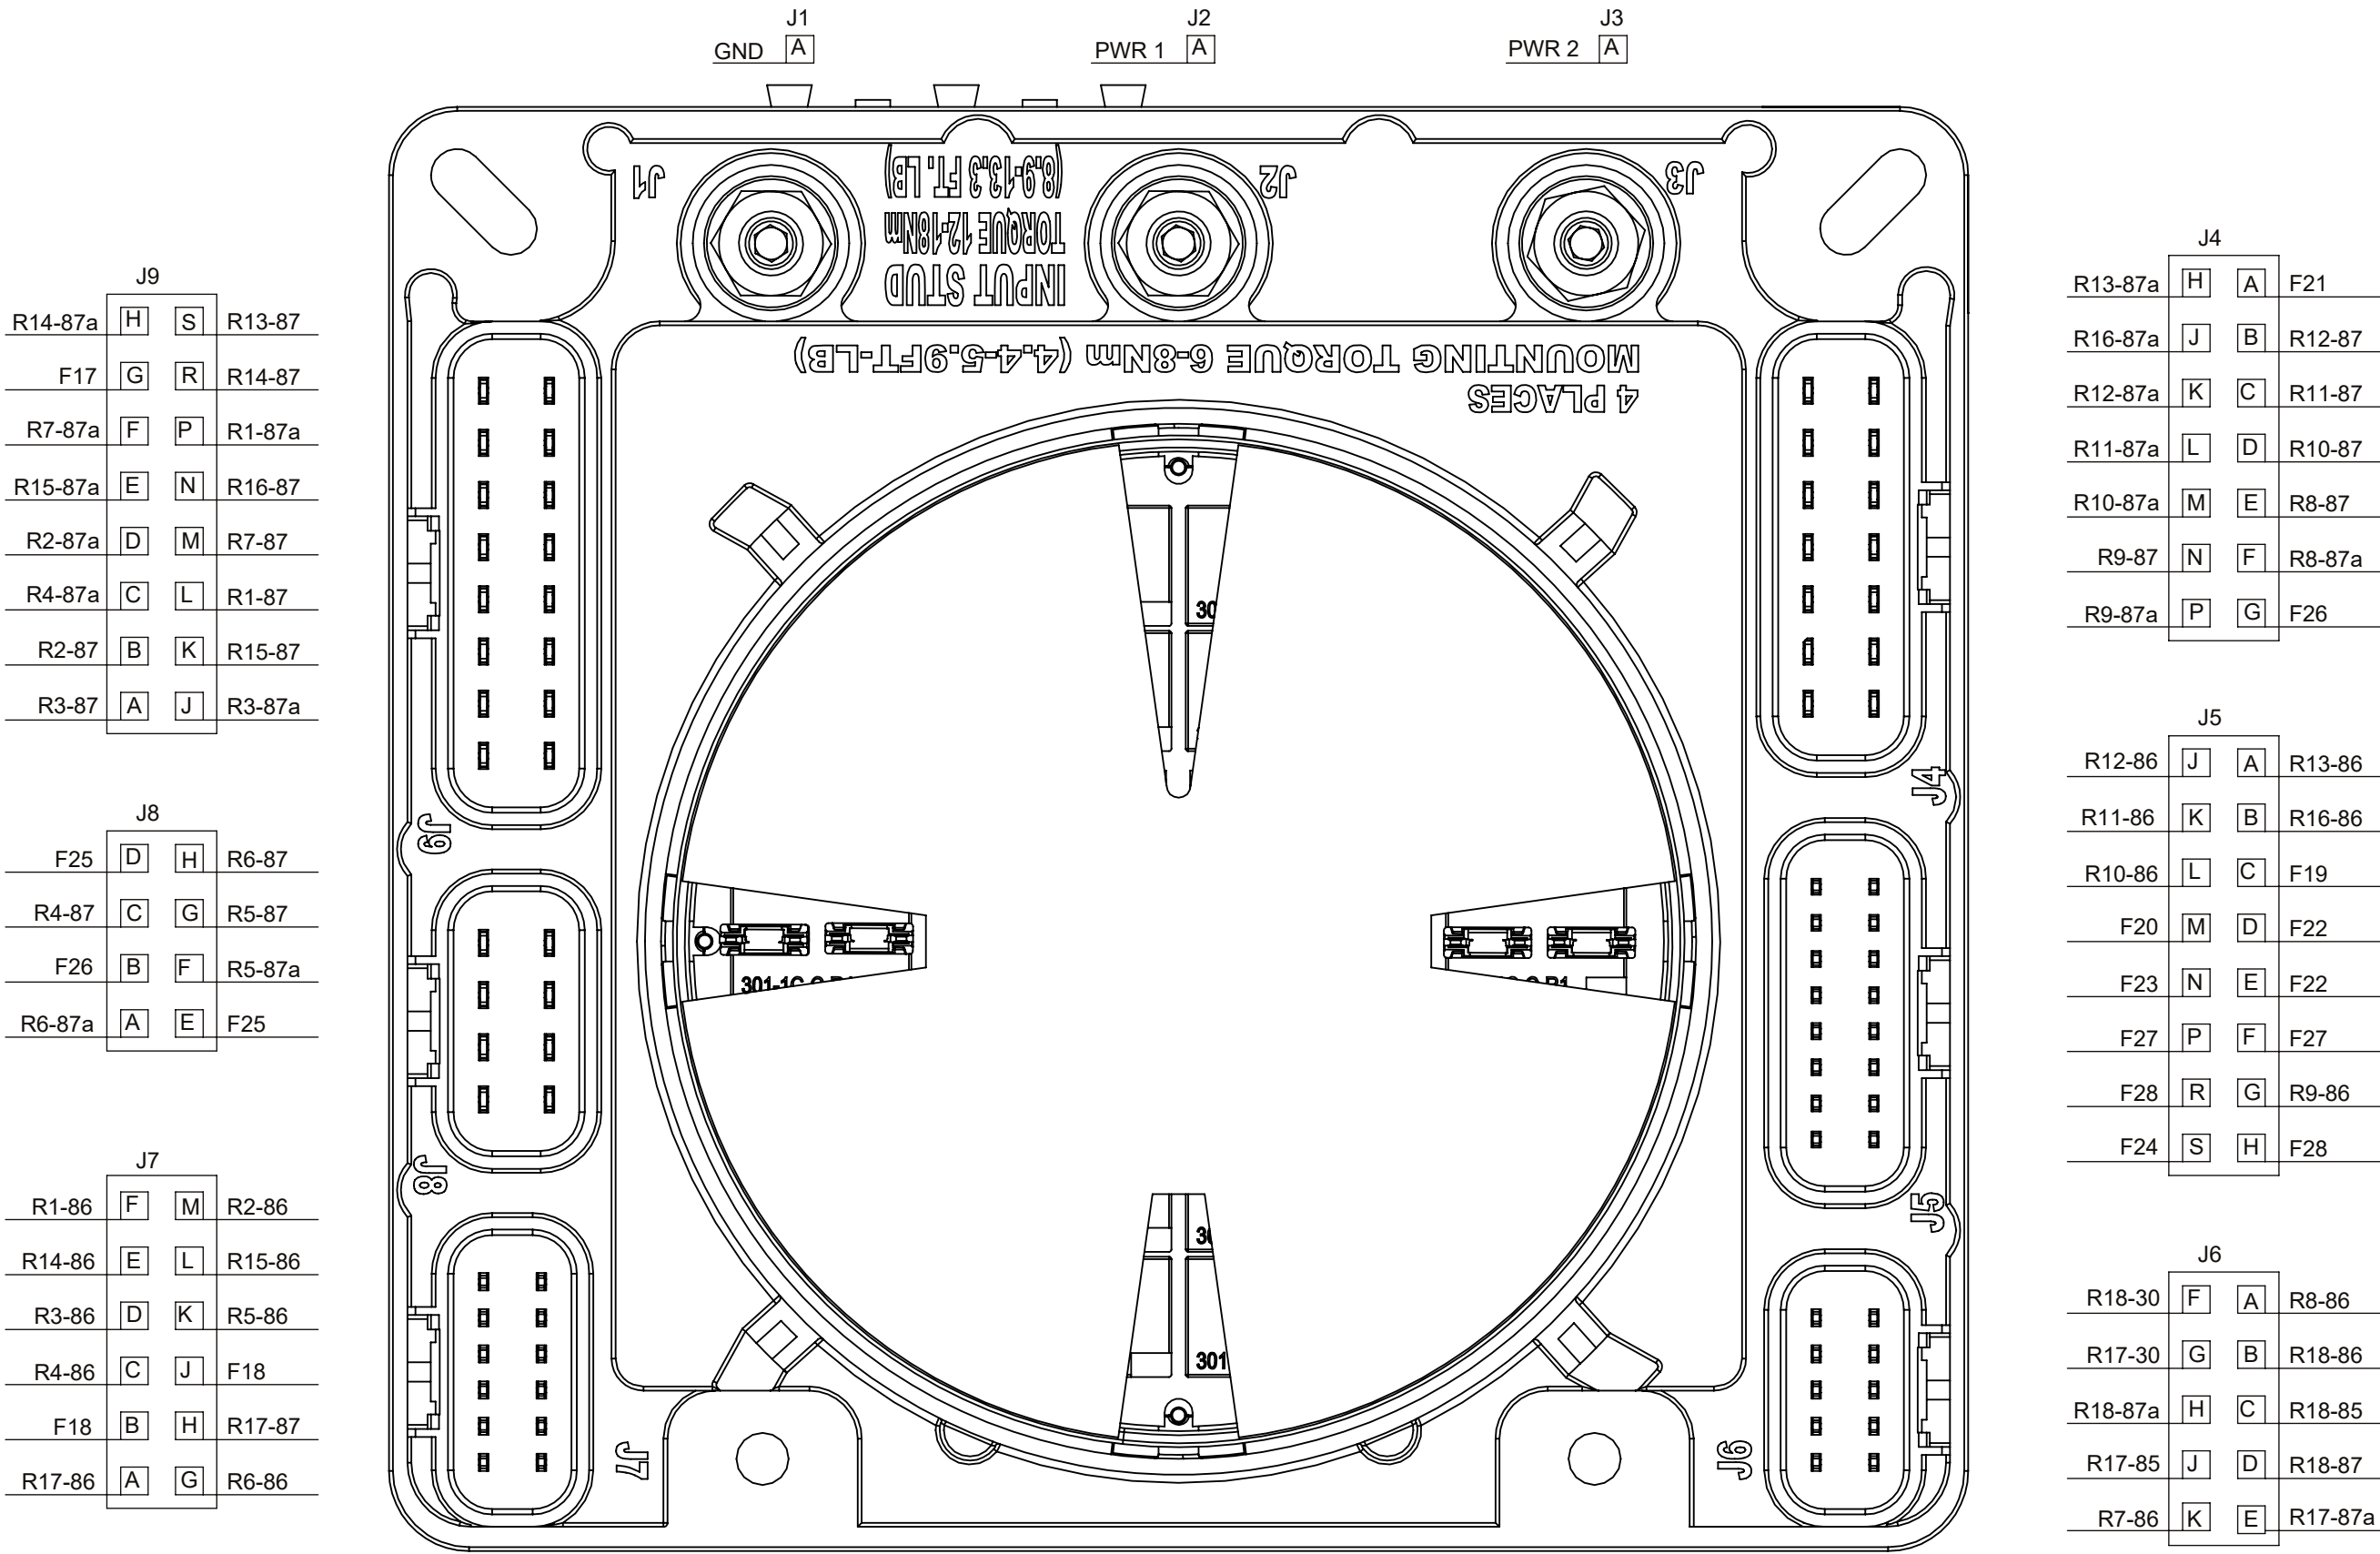

DIMENSIONS ARE SHOWN IN MILLIMETERS. DIMENSIONS AND TOLERANCES ARE DEFINED ACCORDING TO ANSI/ASME Y14.5-1994.												
PER CHNFPD20-008 PROCEDURE		FTI/ FUNCTION CRITICAL CHARACTERISTICS										
	<S>	SAFETY/ COMPLIANCE CRITICAL CHARACTERISTICS SYMBOL										
	CPK	DENOTES CPK DIMENSIONS MINIMUM CPK VALUE										
	(ST)	DENOTES A CHARACTERISTIC THAT PROVIDES AN INDICATION OF PROCESS PERFORMANCE. PROCEDURE FOR MEASUREMENT AND TRACKING TO BE DEFINED IN LITTELFUSE INSPECTION INSTRUCTIONS										
	CP	DENOTES CP DIMENSIONS. -MINIMUM CP VALUE MUST BE WITHIN THE DIMENSIONAL LIMITATIONS SHOWN ON DRAWING AND INITIALLY LOCATED TO ALLOW FOR MAXIMUM TOOL LIFE										
<table><tr><td>NAME</td><td>DATE</td></tr><tr><td>DRAWN D.SILVA</td><td>6/13/2023</td></tr><tr><td>CHECKED -</td><td>-</td></tr><tr><td>-</td><td>-</td></tr><tr><td>-</td><td>-</td></tr></table>		NAME	DATE	DRAWN D.SILVA	6/13/2023	CHECKED -	-	-	-	-	-	 Expertise Applied Answers Delivered
NAME	DATE											
DRAWN D.SILVA	6/13/2023											
CHECKED -	-											
-	-											
-	-											
FORM NO. CVP-PE40-0005 REV B THIRD ANGLE PROJECTION		TITLE FLEC MARKET										
		SIZE C DWS. NO. OUTLINE SCALE 1:1										
DO NOT SCALE DRAWING		REV. A SHEET 2 OF 3										

THIS DRAWING AND THE INFORMATION CONTAINED WITHIN IT ARE CONFIDENTIAL AND MAY NOT BE COPIED OR DISCLOSED WITHOUT THE WRITTEN PERMISSION OF LITTELFUSE.

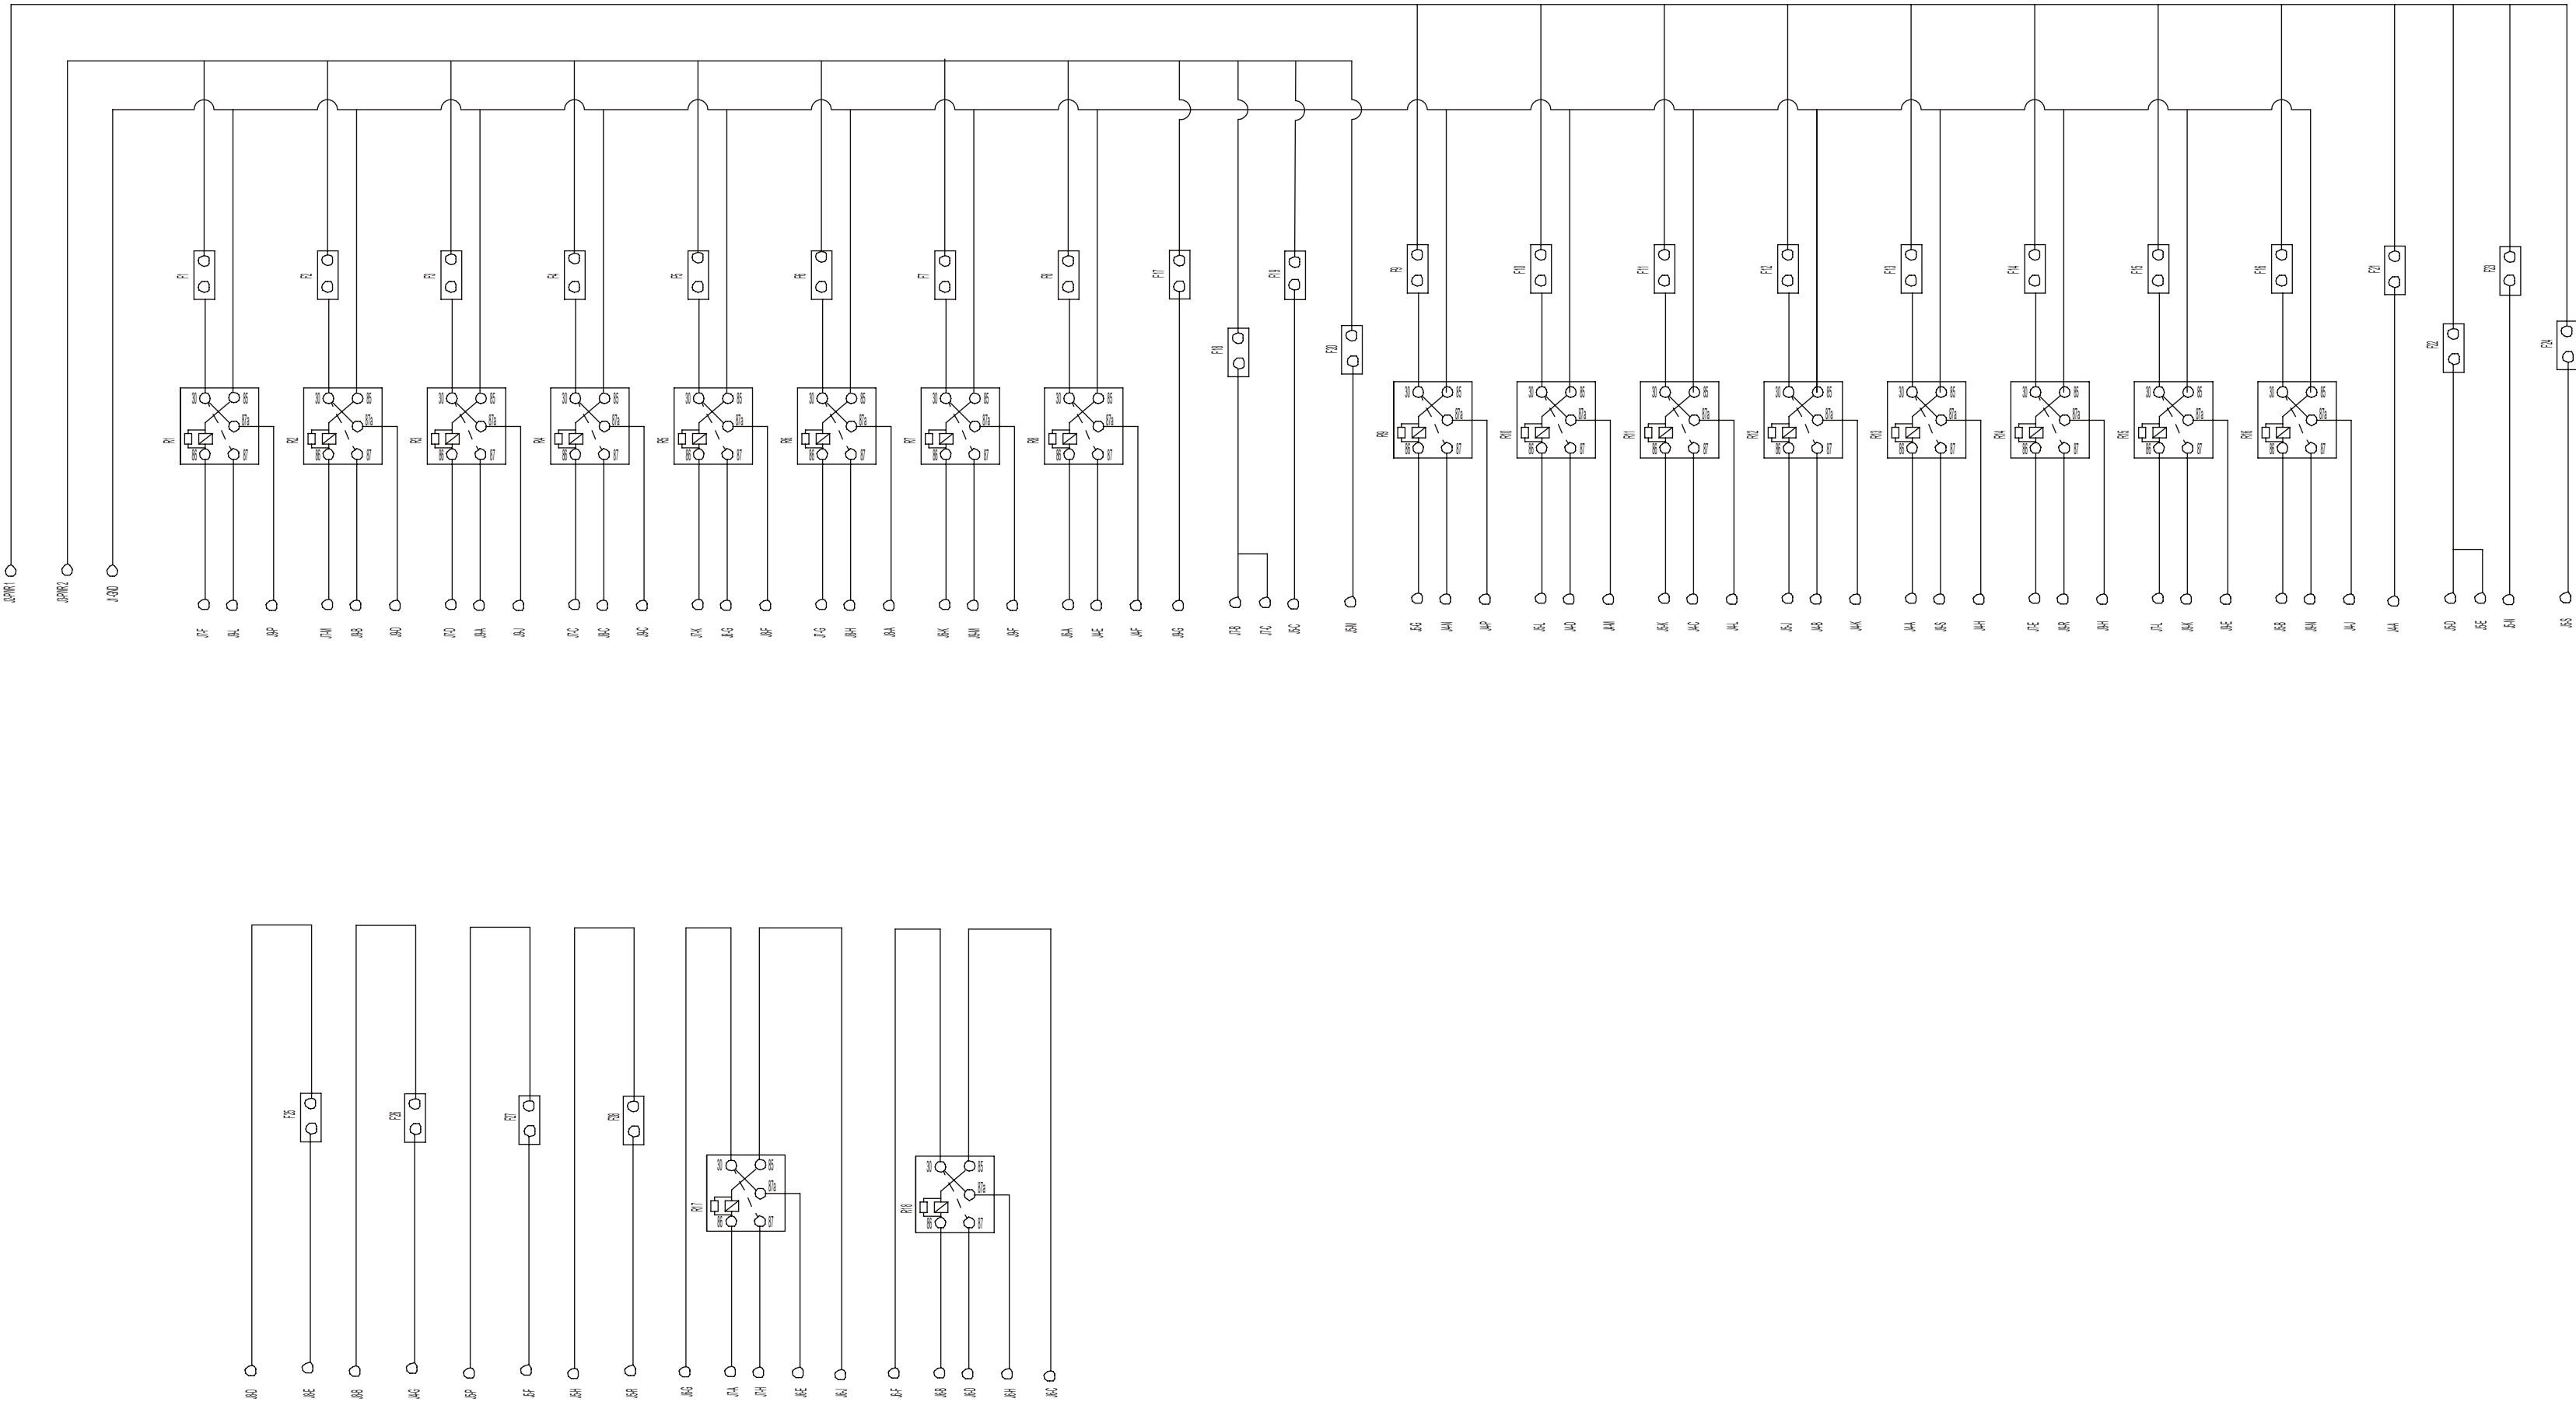

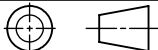DIMENSIONS ARE SHOWN IN MILLIMETERS. DIMENSIONS AND TOLERANCES ARE DEFINED ACCORDING TO ANSI/ASME Y14.5-1994.			
PER CH-NPD20-0008 PROCEDURE		FIT/ FUNCTION CRITICAL CHARACTERISTICS	
	<S>	SAFETY/ COMPLIANCE CRITICAL CHARACTERISTICS SYMBOL	
	CPK	DENOTES CPK DIMENSIONS MINIMUM CPK VALUE	
		DENOTES A CHARACTERISTIC THAT PROVIDES AN INDICATION OF PROCESS PERFORMANCE PROCEDURE FOR MEASUREMENT AND TRACKING TO BE DEFINED IN LITTELFUSE INSPECTION INSTRUCTIONS	
	CP	DENOTES CP DIMENSIONS. -MINIMUM CP VALUE MUST BE WITHIN THE DIMENSIONAL LIMITATIONS SHOWN ON DRAWING AND INITIALLY LOCATED TO ALLOW FOR MAXIMUM TOOL LIFE	
DRAWN D.SILVA 6/13/2023 CHECKED - - - - FORM NO. CVP-PE40-0005 REV B THIRD ANGLE PROJECTION   Littelfuse® Expertise Applied Answers Delivered TITLE FLEC MARKET SIZE DWG. NO. OL-FLEC3000Z-0 REV. A DO NOT SCALE DRAWING SCALE 1:1 SHEET 3 OF 3			